

All dimensions, site and soil conditions to be verified on site, by builder, prior to ordering of placing any materials. All work shall conform to the Building Code of Australia. Do Not scale drawings.

These plans form part of,

Contract No.

Dated.

Proprietor.

Contractor.


PLANNING & ENVIRONMENT ACT 1987
MOIRA PLANNING SCHEME

This Development Plan is pursuant to the Development Plan Overlay.

Council approved this plan at its meeting on 21/8/06

Delegate [Signature]

Date 30 / 8 / 2006

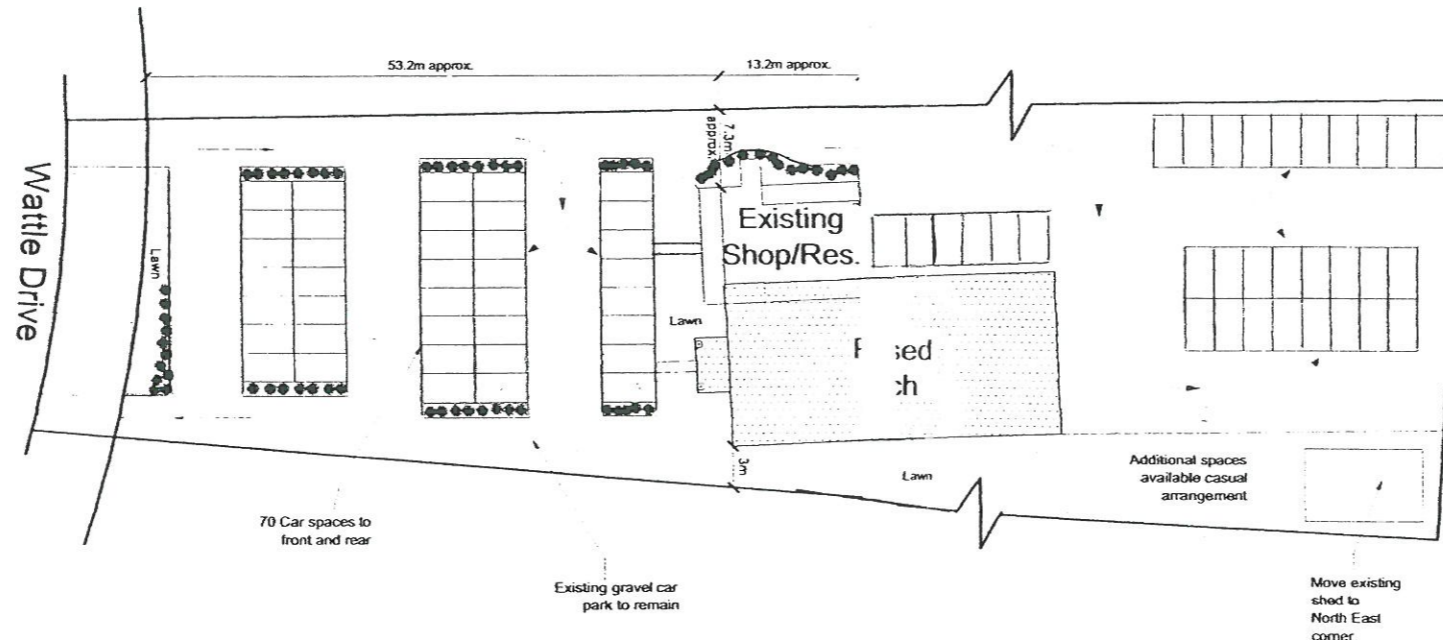

SITE PLAN

SCALE : 1:500

CLIENT
Numurkah Church
John & Liz Everard

BUILDER

PROJECT
"Numurkah Church"
Proposed Extension to
52 Wattle Drive
Numurkah, Vic. 3630

DATE
May 2006

DRAWN
C. Teitz

DESIGN
Client

CHECKED
B. Mactier

SCALE
1:500 @A3 Sheet

REGISTRATION NUMBERS
VIC DP-AD1412
OLD RES DESIGN
1023404
1023407 (Supervisor)
TAS. CC4216F



DRAWING TITLE
Site Plan

SHEET NUMBER
A2 of 3

JOB NUMBER
8992



BRUCE MACTIER
BUILDING DESIGNERS

WE BUILD ON YOUR IDEAS

100c Wyndham Street,
Shepparton, Victoria 3630

Fax 03 5831 2153
Telephone 03 5822 1255

PRELIMINARY ONLY FOR CONSTRUCTION