




CROSS SECTIONS

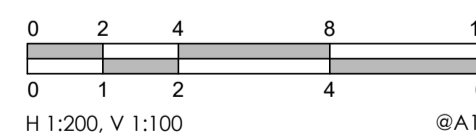

I	-	ISSUED FOR TENDER	05/04/2024	S.G.
H	-	DETAILED DESIGN	21/12/2023	S.G.
G	-	DETAILED DESIGN	03/09/2021	S.G.
F	-	ISSUED FOR DISCUSSION	06/07/2021	K.T.
E	-	ISSUED FOR DISCUSSION	03/04/2020	K.T.
D	-	ISSUED FOR DISCUSSION	03/04/2020	K.T.
C	-	ISSUED FOR DESIGN APPROVAL	06/09/2019	K.T.
B	-	ISSUED FOR INFORMATION	24/06/2019	K.T.
A	-	ISSUED FOR INFORMATION	16/05/2019	K.T.
REV	REF	DESCRIPTION	DATE	APVD




DESIGNED:	N.Y.	08/04/2019	APPROVED:	S.G.
DRAWN:	N.Y.	08/04/2019		22/12/2023
CHECKED:	S.G.	16/05/2019		
TENDER				
SCALE: 1:500 @ A1				




MOIRA SHIRE COUNCIL	
NUMURKAH FLOOD PLAN	
LEVEE BANK SURVEY & DESIGN	
3112-R03-01 - NORTHERN LEVEE STAGE 1 CROSS SECTIONS	
DRAWING NO.:	CAD19/8
PROJECT NO.:	F13/14/27/001
REVISION:	1
SHEET NO.:	1

THIS DRAWING IS SUBJECT TO CHANGE WITHOUT NOTICE AND MAY ONLY BE USED FOR THE PURPOSE FOR WHICH IT WAS COMMISSIONED. ALL DIMENSIONS AND LEVELS TO BE CHECKED ON THE PROJECT BEFORE COMMENCING ANY WORKS ON SITE. DIMENSIONS TAKE PRIORITY OVER SCALED MEASUREMENTS.

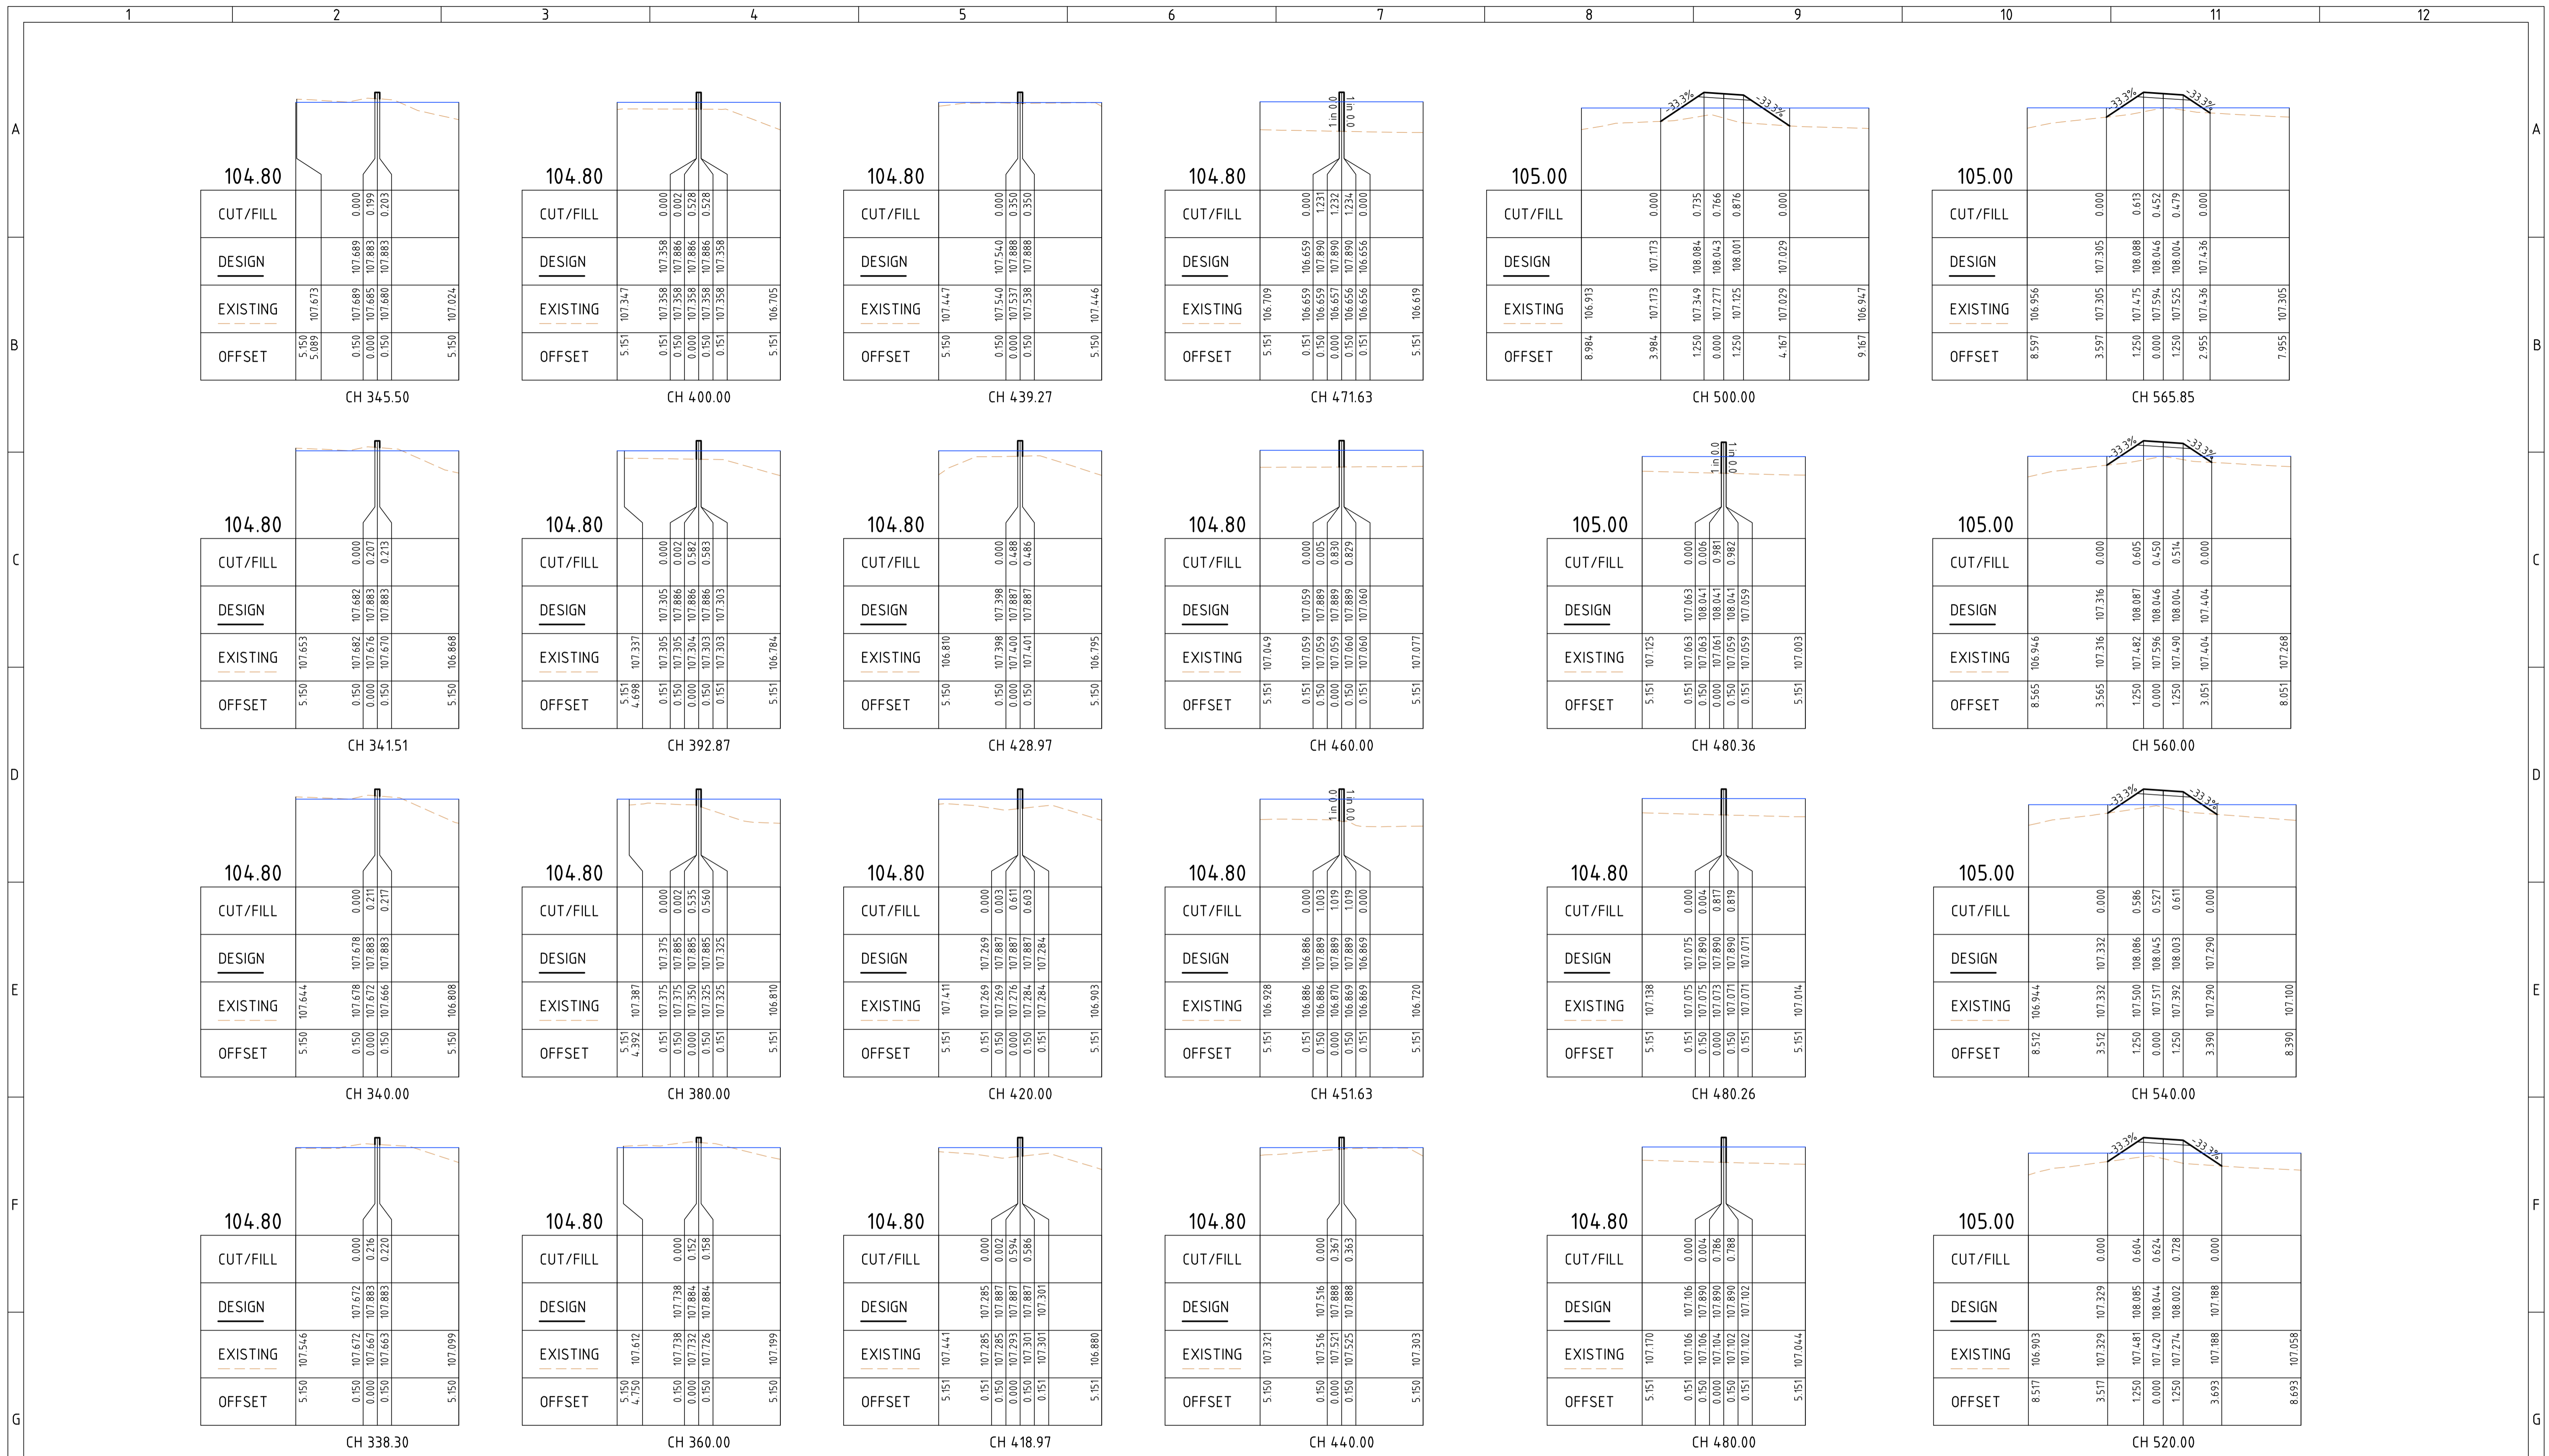

CROSS SECTIONS

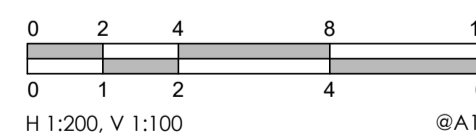

I	-	ISSUED FOR TENDER	05/04/2024	S.G.
H	-	DETAILED DESIGN	21/12/2023	S.G.
G	-	DETAILED DESIGN	03/09/2021	S.G.
F	-	ISSUED FOR DISCUSSION	06/07/2021	K.T.
E	-	ISSUED FOR DISCUSSION	03/04/2020	K.T.
D	-	ISSUED FOR DISCUSSION	03/04/2020	K.T.
C	-	ISSUED FOR DESIGN APPROVAL	06/09/2019	K.T.
B	-	ISSUED FOR INFORMATION	24/06/2019	K.T.
A	-	ISSUED FOR INFORMATION	16/05/2019	K.T.
REV	REF	DESCRIPTION	DATE	APVD




abr: 37 160 560 556
 a: 38 Wyndham Street, Shepparton
 p: P.O. Box 1948, Shepparton, VIC 3632
 t: 03 5831 3347
 f: 03 5831 3343
 e: info@cafconsulting.com.au
 w: cafconsulting.com.au


DESIGNED:	N.Y.	08/04/2019	APPROVED:	S.G.
DRAWN:	N.Y.	08/04/2019		22/12/2023
CHECKED:	S.G.	16/05/2019		
TENDER				
SCALE: 1:500 @ A1				



MOIRA SHIRE COUNCIL	
NUMURKAH FLOOD PLAN	
LEVEE BANK SURVEY & DESIGN	
DRAWING NO.: CAD19/8	
PROJECT NO.: F13/1427/001	
REVISION: 1	
SHEET NO.: 2	

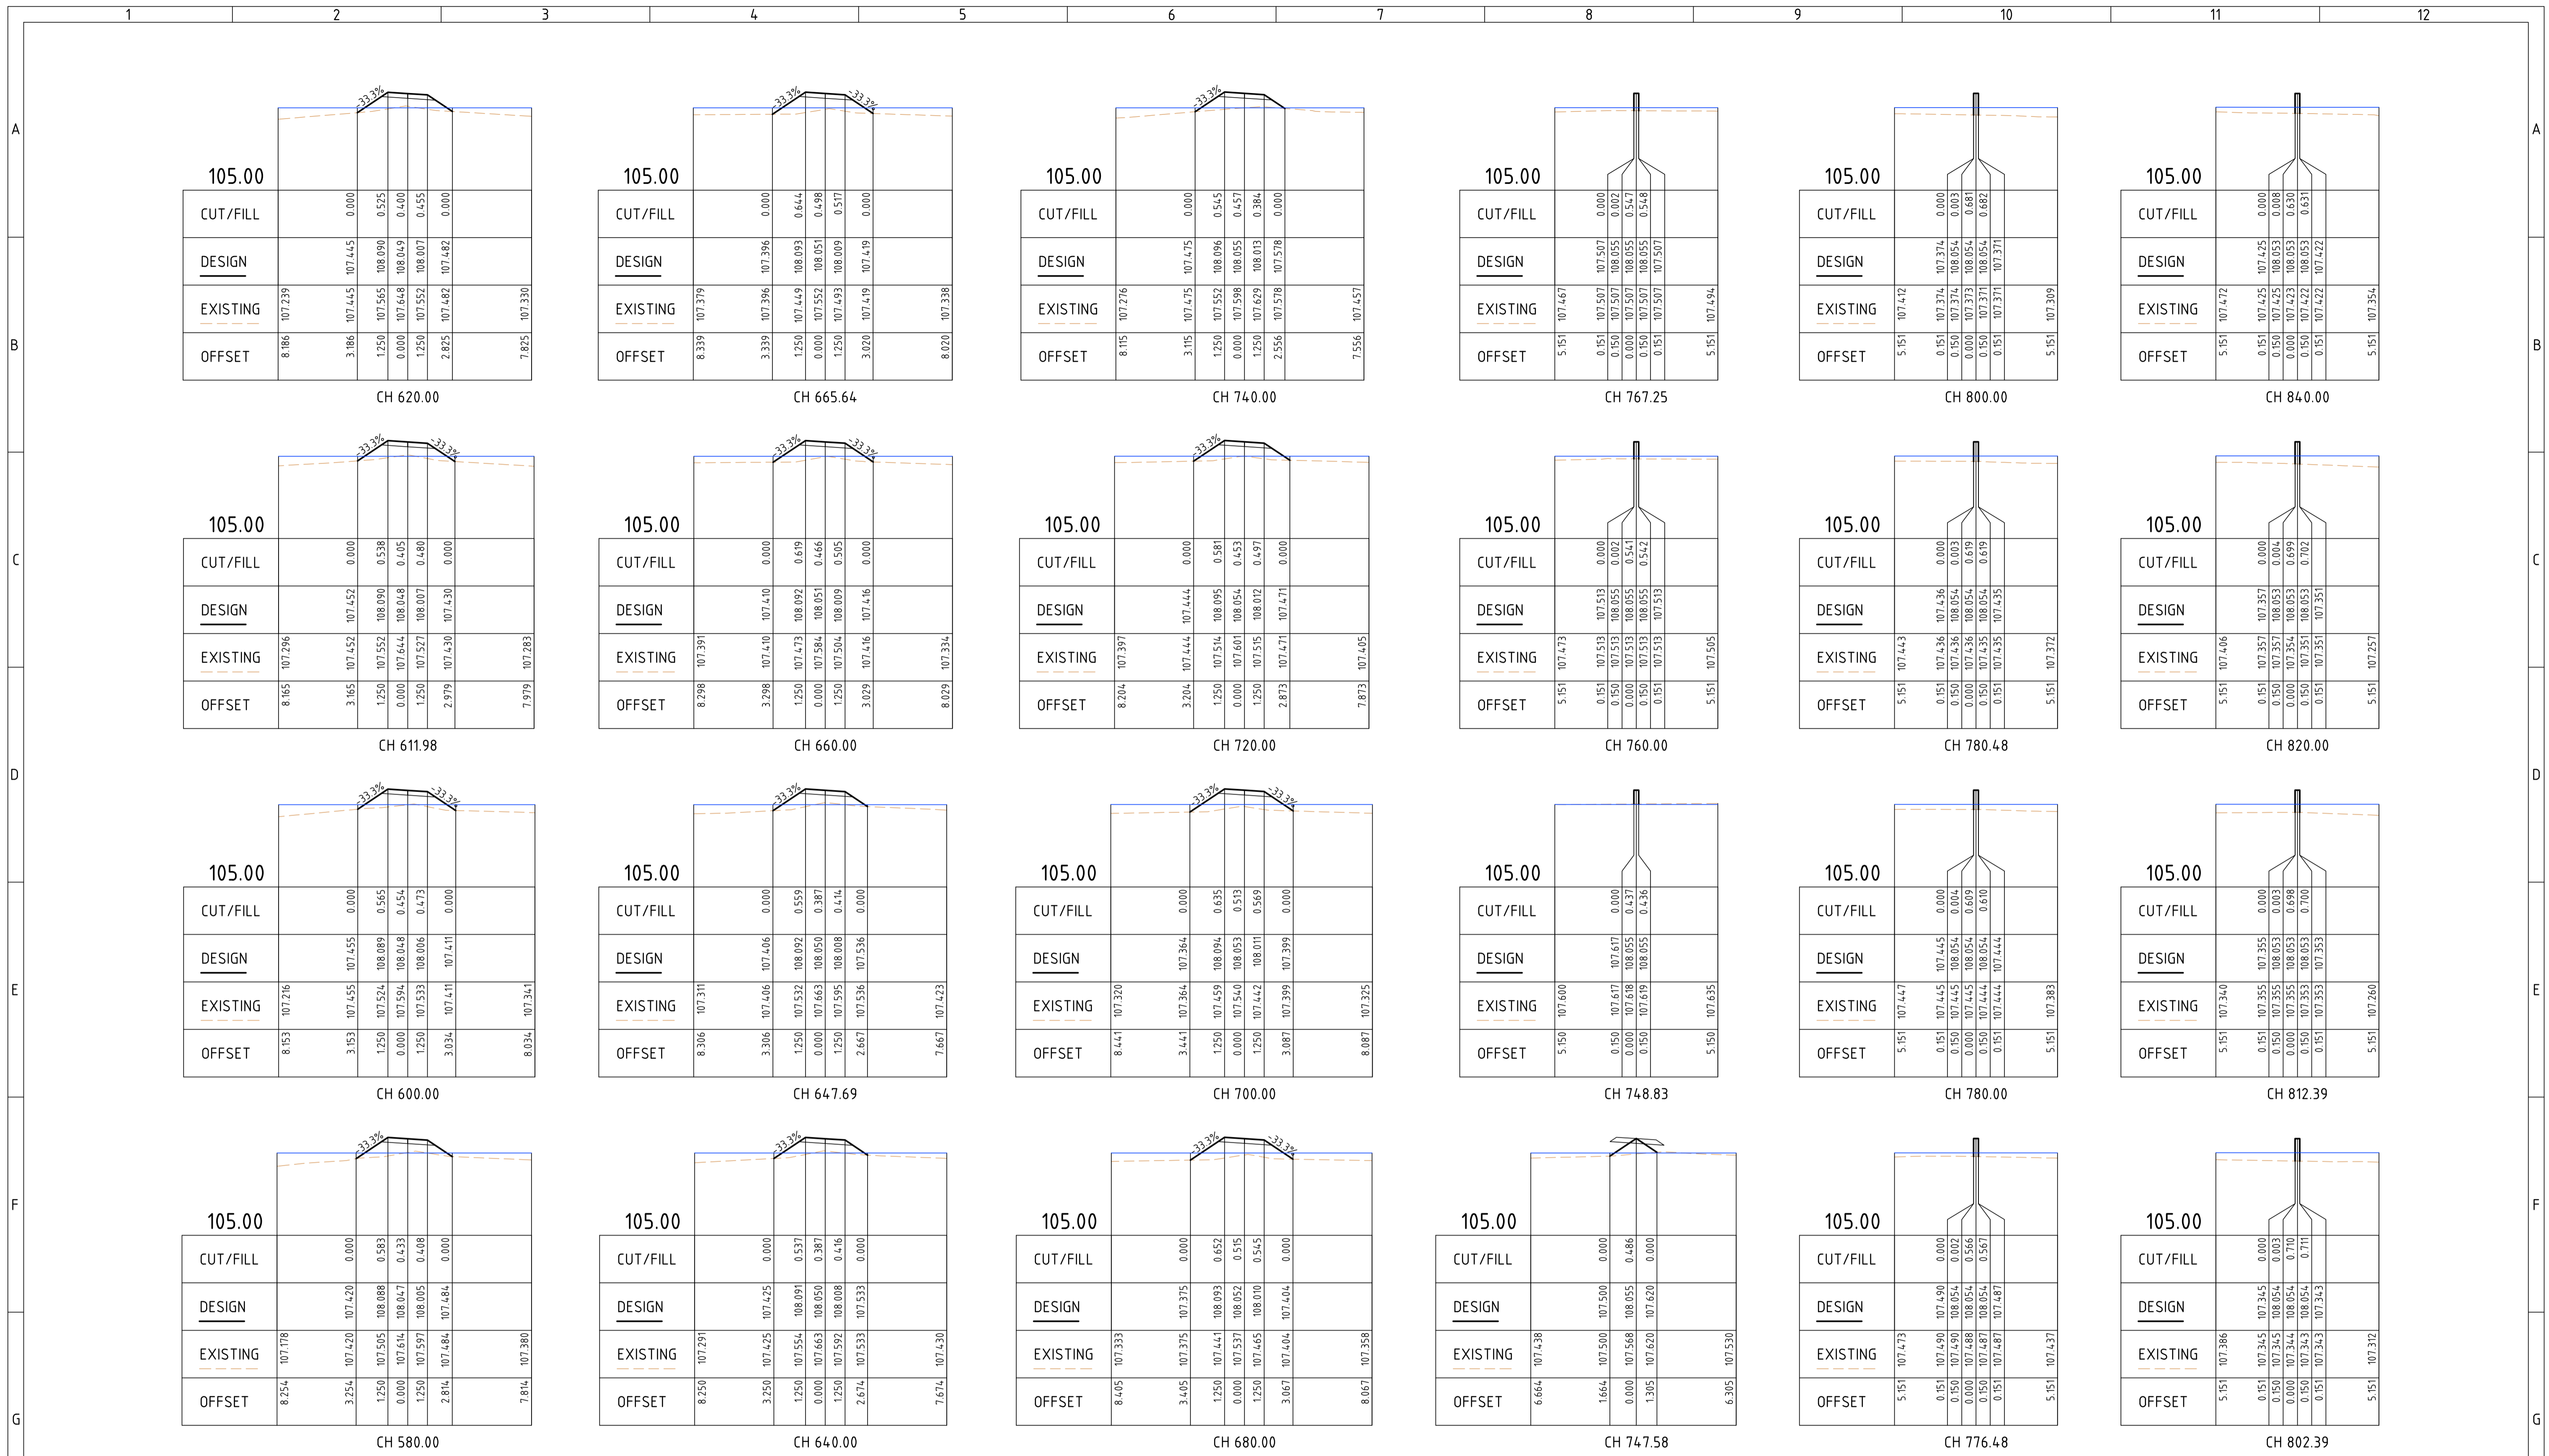

CROSS SECTIONS

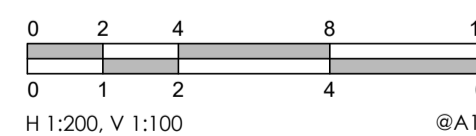

I	-	ISSUED FOR TENDER	05/04/2024	S.G.
H	-	DETAILED DESIGN	21/12/2023	S.G.
G	-	DETAILED DESIGN	03/09/2021	S.G.
F	-	ISSUED FOR DISCUSSION	06/07/2021	K.T.
E	-	ISSUED FOR DISCUSSION	03/04/2020	K.T.
D	-	ISSUED FOR DISCUSSION	03/04/2020	K.T.
C	-	ISSUED FOR DESIGN APPROVAL	06/09/2019	K.T.
B	-	ISSUED FOR INFORMATION	24/06/2019	K.T.
A	-	ISSUED FOR INFORMATION	16/05/2019	K.T.
REV	REF	DESCRIPTION	DATE	APVD

abn: 37 160 560 556
 a: 38 Wyndham Street, Shepparton
 p: P.O. Box 1948, Shepparton, VIC 3632
 t: 03 5831 3347
 f: 03 5831 3343
 e: info@cafconsulting.com.au
 w: cafconsulting.com.au

DESIGNED: N.Y. 08/04/2019 APPROVED: S.G.
 DRAWN: N.Y. 08/04/2019 22/12/2023
 CHECKED: S.G. 16/05/2019

TENDER

SCALE: 1:500 @ A1
THIS DRAWING IS SUBJECT TO CHANGE WITHOUT NOTICE AND MAY ONLY BE USED FOR THE PURPOSE FOR WHICH IT WAS COMMISSIONED. ALL DIMENSIONS AND LEVELS TO BE CHECKED ON THE PROJECT BEFORE COMMENCING ANY WORKS ON SITE. DIMENSIONS TAKE PRIORITY OVER SCALED MEASUREMENTS.




MOIRA SHIRE COUNCIL

NUMURKAH FLOOD PLAN
 LEVEE BANK SURVEY & DESIGN
 3112-R03-03 - NORTHERN LEVEE STAGE 1 CROSS SECTIONS
 DRAWING NO.: CAD19/8 REVISION: 1
 PROJECT NO.: F13/1427/001 SHEET NO.: 3



CROSS SECTIONS

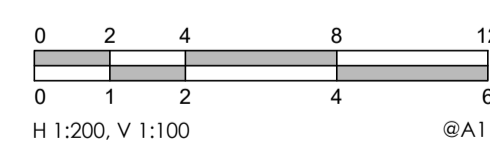

I	-	ISSUED FOR TENDER	05/04/2024	S.G.
H	-	DETAILED DESIGN	21/12/2023	S.G.
G	-	DETAILED DESIGN	03/09/2021	S.G.
F	-	ISSUED FOR DISCUSSION	06/07/2021	K.T.
E	-	ISSUED FOR DISCUSSION	03/04/2020	K.T.
D	-	ISSUED FOR DISCUSSION	03/04/2020	K.T.
C	-	ISSUED FOR DESIGN APPROVAL	06/09/2019	K.T.
B	-	ISSUED FOR INFORMATION	24/06/2019	K.T.
A	-	ISSUED FOR INFORMATION	16/05/2019	K.T.
REV	REF	DESCRIPTION	DATE	APVD
1				
2				
3				
4				

cafc
CONSULTING

abr: 37 160 560 556
a: 38 Wyndham Street, Shepparton
p: P.O. Box 1948, Shepparton, VIC 3632
t: 03 5831 3347
f: 03 5831 3343
e: info@cafconsulting.com.au
w: cafconsulting.com.au

DESIGNED: N.Y. 08/04/2019 APPROVED: S.G. 22/12/2023
DRAWN: N.Y. 08/04/2019
CHECKED: S.G. 16/05/2019

TENDER

SCALE: 1:500 @ A1


THIS DRAWING IS SUBJECT TO CHANGE WITHOUT NOTICE AND MAY ONLY BE USED FOR THE PURPOSE FOR WHICH IT WAS COMMISSIONED. ALL DIMENSIONS AND LEVELS TO BE CHECKED ON THE PROJECT BEFORE COMMENCING ANY WORKS ON SITE. DIMENSIONS TAKE PRIORITY OVER SCALED MEASUREMENTS.

MOIRA SHIRE COUNCIL

NUMURKAH FLOOD PLAN
LEVEE BANK SURVEY & DESIGN
3112-R03-04 - NORTHERN LEVEE STAGE 1 CROSS SECTIONS
DRAWING NO.: CAD19/8 REVISION: 1
PROJECT NO.: F13/1427/001 SHEET NO.: 4



CROSS SECTIONS

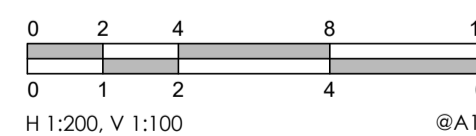

I	-	ISSUED FOR TENDER	05/04/2024	S.G.
H	-	DETAILED DESIGN	21/12/2023	S.G.
G	-	DETAILED DESIGN	03/09/2021	S.G.
F	-	ISSUED FOR DISCUSSION	06/07/2021	K.T.
E	-	ISSUED FOR DISCUSSION	03/04/2020	K.T.
D	-	ISSUED FOR DISCUSSION	03/04/2020	K.T.
C	-	ISSUED FOR DESIGN APPROVAL	06/09/2019	K.T.
B	-	ISSUED FOR INFORMATION	24/06/2019	K.T.
A	-	ISSUED FOR INFORMATION	16/05/2019	K.T.
REV	REF	DESCRIPTION	DATE	APVD

CAF CONSULTING

abr: 37 160 560 556
 a: 38 Wyndham Street, Shepparton
 p: P.O. Box 1948, Shepparton, VIC 3632
 t: 03 5831 3347
 f: 03 5831 3343
 e: info@cafconsulting.com.au
 w: cafconsulting.com.au

DESIGNED: N.Y. 08/04/2019 APPROVED: S.G.
 DRAWN: N.Y. 08/04/2019 22/12/2023
 CHECKED: S.G. 16/05/2019


TENDER

SCALE: 1:500 @ A1


THIS DRAWING IS SUBJECT TO CHANGE WITHOUT NOTICE AND MAY ONLY BE USED FOR THE PURPOSE FOR WHICH IT WAS COMMISSIONED. ALL DIMENSIONS AND LEVELS TO BE CHECKED ON THE PROJECT BEFORE COMMENCING ANY WORKS ON SITE. DIMENSIONS TAKE PRIORITY OVER SCALED MEASUREMENTS.

MOIRA SHIRE COUNCIL

NUMURKAH FLOOD PLAN
 LEVEE BANK SURVEY & DESIGN
 3112-R03-05 - NORTHERN LEVEE STAGE 1 CROSS SECTIONS
 DRAWING NO.: CAD19/8 REVISION: 1
 PROJECT NO.: F13/1427/001 SHEET NO.: 5

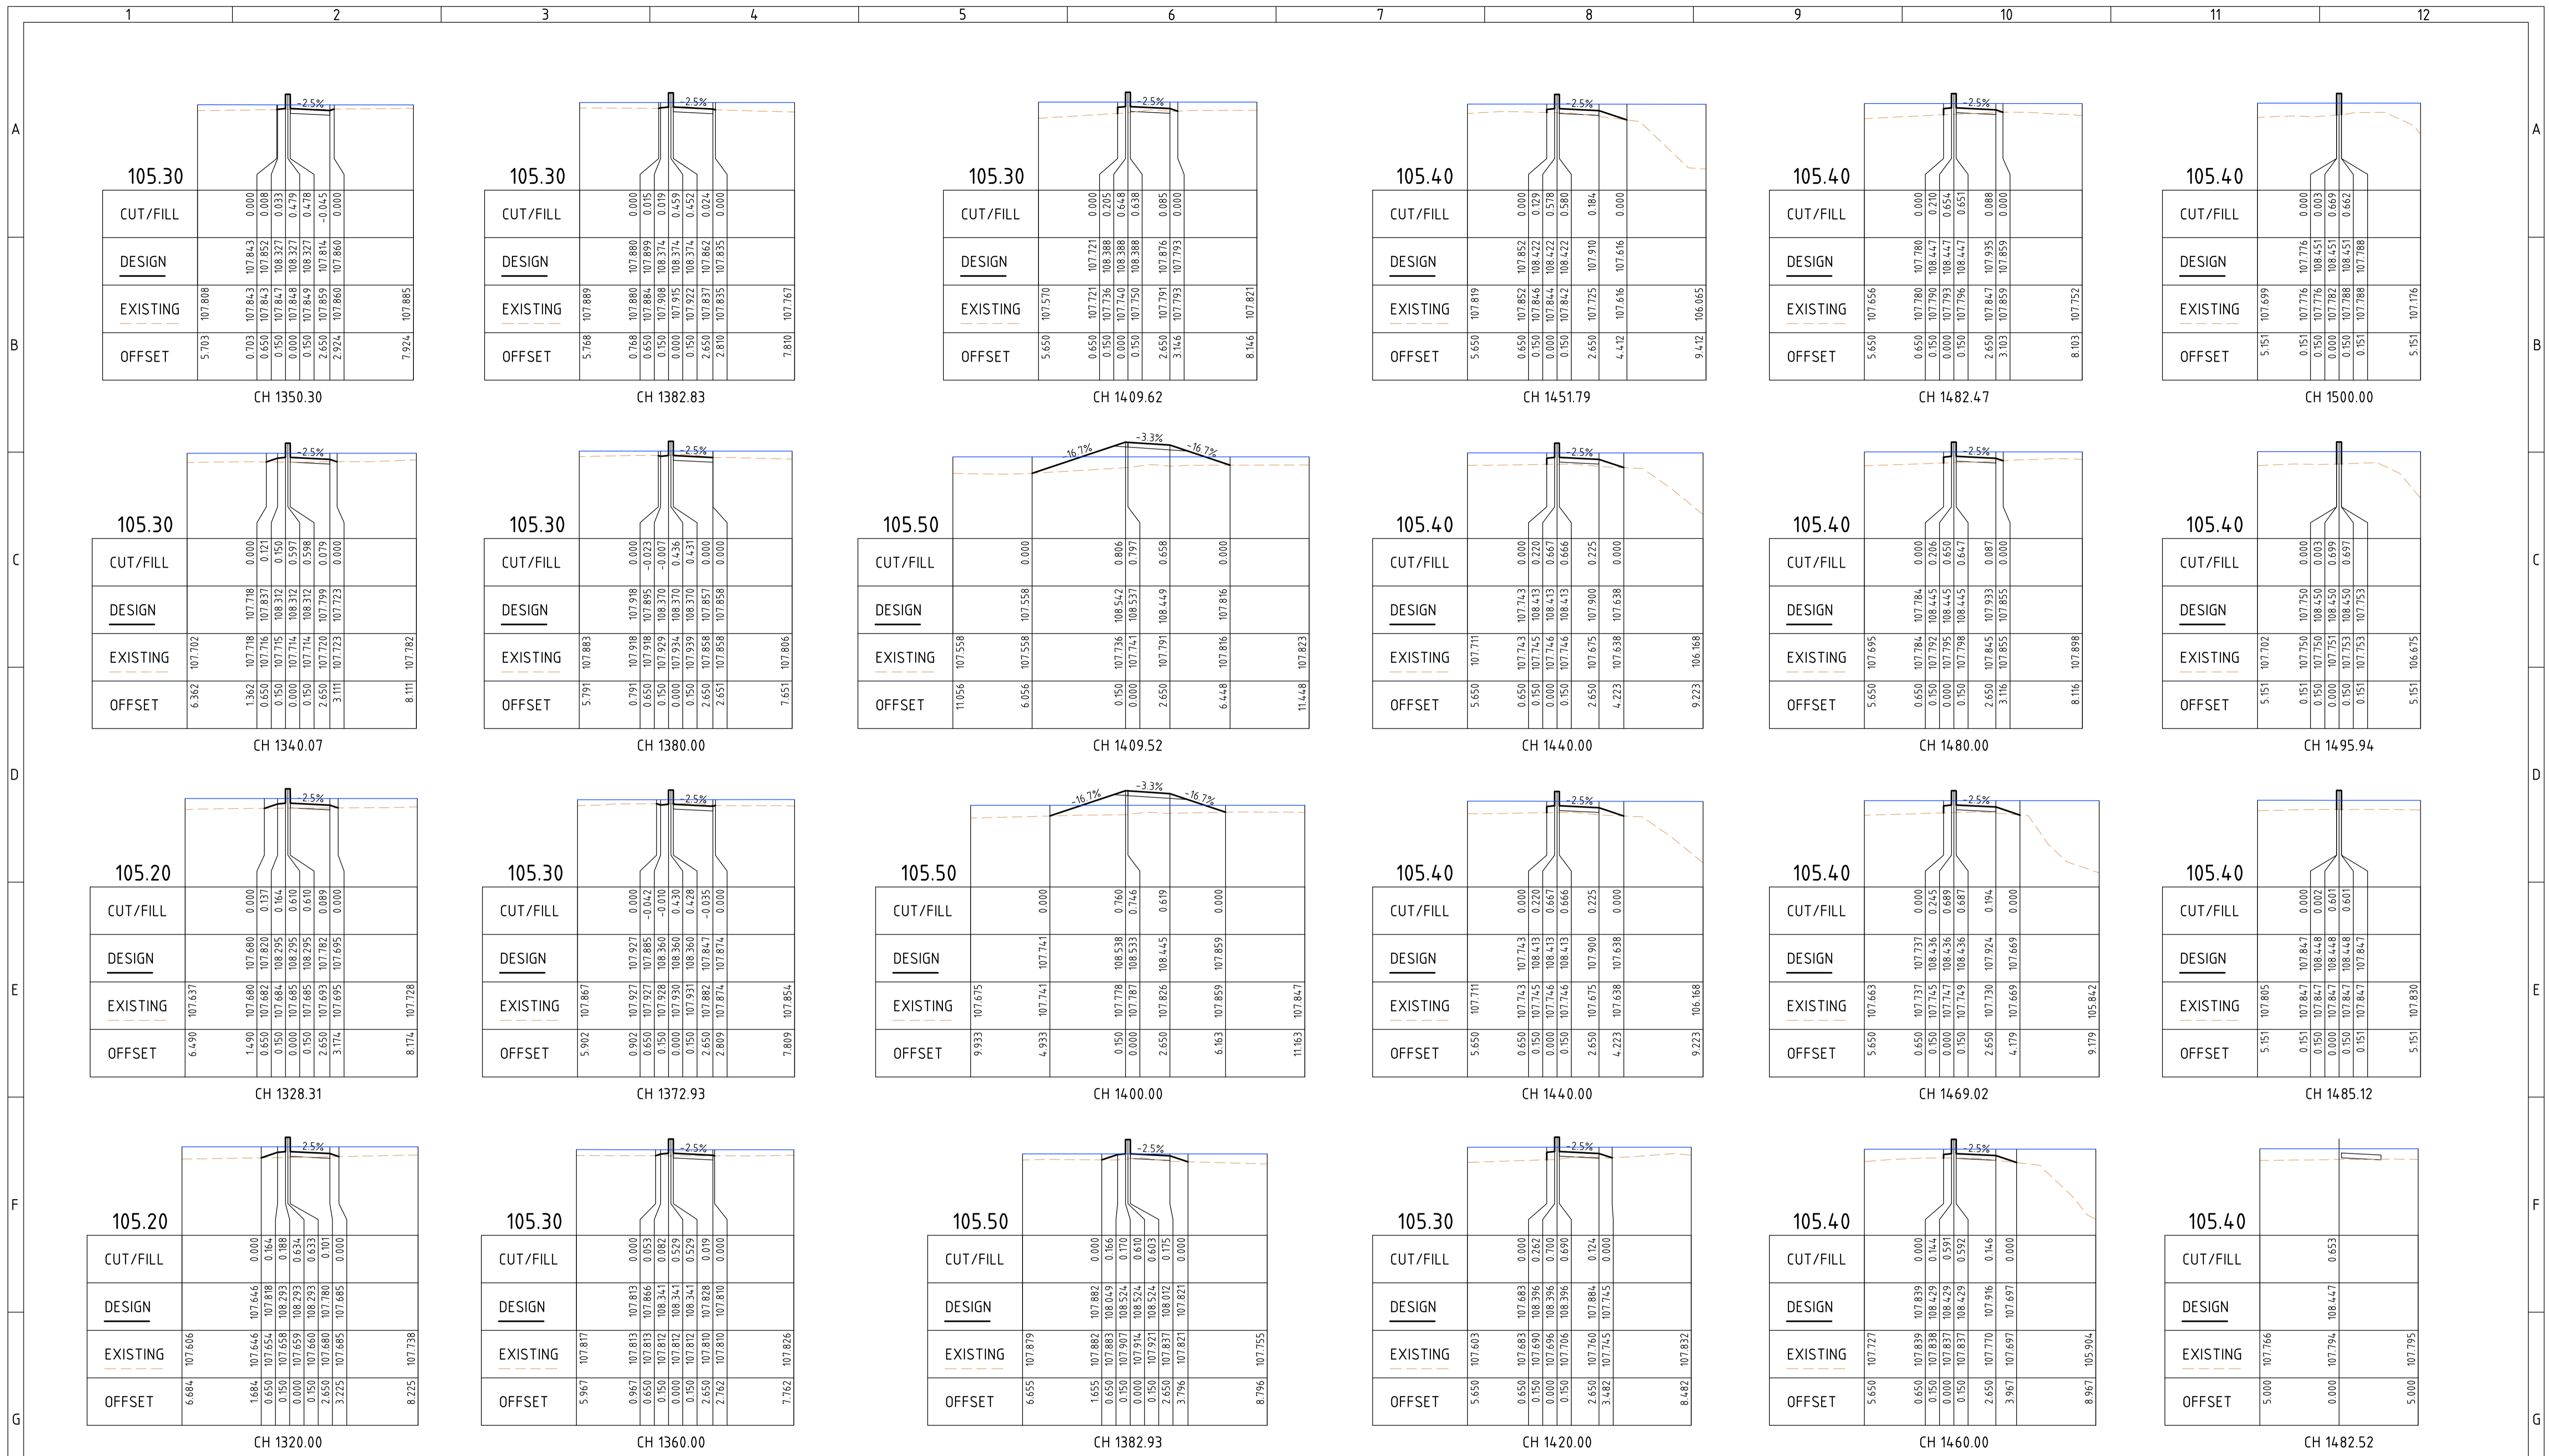

CROSS SECTIONS

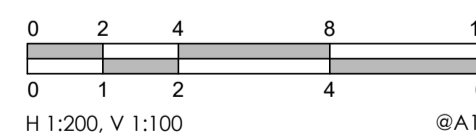

I	-	ISSUED FOR TENDER	05/04/2024	S.G.
H	-	DETAILED DESIGN	21/12/2023	S.G.
G	-	DETAILED DESIGN	03/09/2021	S.G.
F	-	ISSUED FOR DISCUSSION	06/07/2021	K.T.
E	-	ISSUED FOR DISCUSSION	03/04/2020	K.T.
D	-	ISSUED FOR DISCUSSION	03/04/2020	K.T.
C	-	ISSUED FOR DESIGN APPROVAL	06/09/2019	K.T.
B	-	ISSUED FOR INFORMATION	24/06/2019	K.T.
A	-	ISSUED FOR INFORMATION	16/05/2019	K.T.
REV	REF	DESCRIPTION	DATE	APVD

caf
CONSULTING

abr: 37 160 560 556
a: 38 Wyndham Street, Shepparton
p: P.O. Box 1948, Shepparton, VIC 3632
t: 03 5831 3347
f: 03 5831 3343
e: info@cafconsulting.com.au
w: cafconsulting.com.au

DESIGNED: N.Y. 08/04/2019 APPROVED: S.G. 22/12/2023
DRAWN: N.Y. 08/04/2019
CHECKED: S.G. 16/05/2019

TENDER

SCALE: 1:500 @ A1

THIS DRAWING IS SUBJECT TO CHANGE WITHOUT NOTICE AND MAY ONLY BE USED FOR THE PURPOSE FOR WHICH IT WAS COMMISSIONED. ALL DIMENSIONS AND LEVELS TO BE CHECKED ON THE PROJECT BEFORE COMMENCING ANY WORKS ON SITE. DIMENSIONS TAKE PRIORITY OVER SCALED MEASUREMENTS.




MOIRA SHIRE COUNCIL

NUMURKAH FLOOD PLAN
LEVEE BANK SURVEY & DESIGN
3112-R03-06 - NORTHERN LEVEE STAGE 1 CROSS SECTIONS
DRAWING NO.: CAD19/8 REVISION: 1
PROJECT NO.: F13/14/27/001 SHEET NO.: 6



CROSS SECTIONS

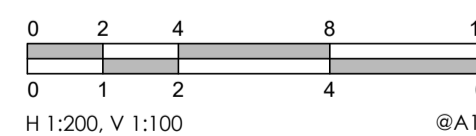

I	-	ISSUED FOR TENDER	05/04/2024	S.G.
H	-	DETAILED DESIGN	21/12/2023	S.G.
G	-	DETAILED DESIGN	03/09/2021	S.G.
F	-	ISSUED FOR DISCUSSION	06/07/2021	K.T.
E	-	ISSUED FOR DISCUSSION	03/04/2020	K.T.
D	-	ISSUED FOR DISCUSSION	03/04/2020	K.T.
C	-	ISSUED FOR DESIGN APPROVAL	06/09/2019	K.T.
B	-	ISSUED FOR INFORMATION	24/06/2019	K.T.
A	-	ISSUED FOR INFORMATION	16/05/2019	K.T.
REV	REF	DESCRIPTION	DATE	APVD




abr: 37 160 560 556
 a: 38 Wyndham Street, Shepparton
 p: P.O. Box 1948, Shepparton, VIC 3632
 t: 03 5831 3347
 f: 03 5831 3343
 e: info@cafconsulting.com.au
 w: cafconsulting.com.au


DESIGNED:	N.Y.	08/04/2019	APPROVED:	S.G.
DRAWN:	N.Y.	08/04/2019		22/12/2023
CHECKED:	S.G.	16/05/2019		
TENDER				
SCALE: 1:500 @ A1				



MOIRA SHIRE COUNCIL	
NUMURKAH FLOOD PLAN	
LEVEE BANK SURVEY & DESIGN	
3112-R03-07 - NORTHERN LEVEE STAGE 1 CROSS SECTIONS	
DRAWING NO.: CAD19/8	
PROJECT NO.: F13/1427/001	
REVISION: I	
SHEET NO.: 7	

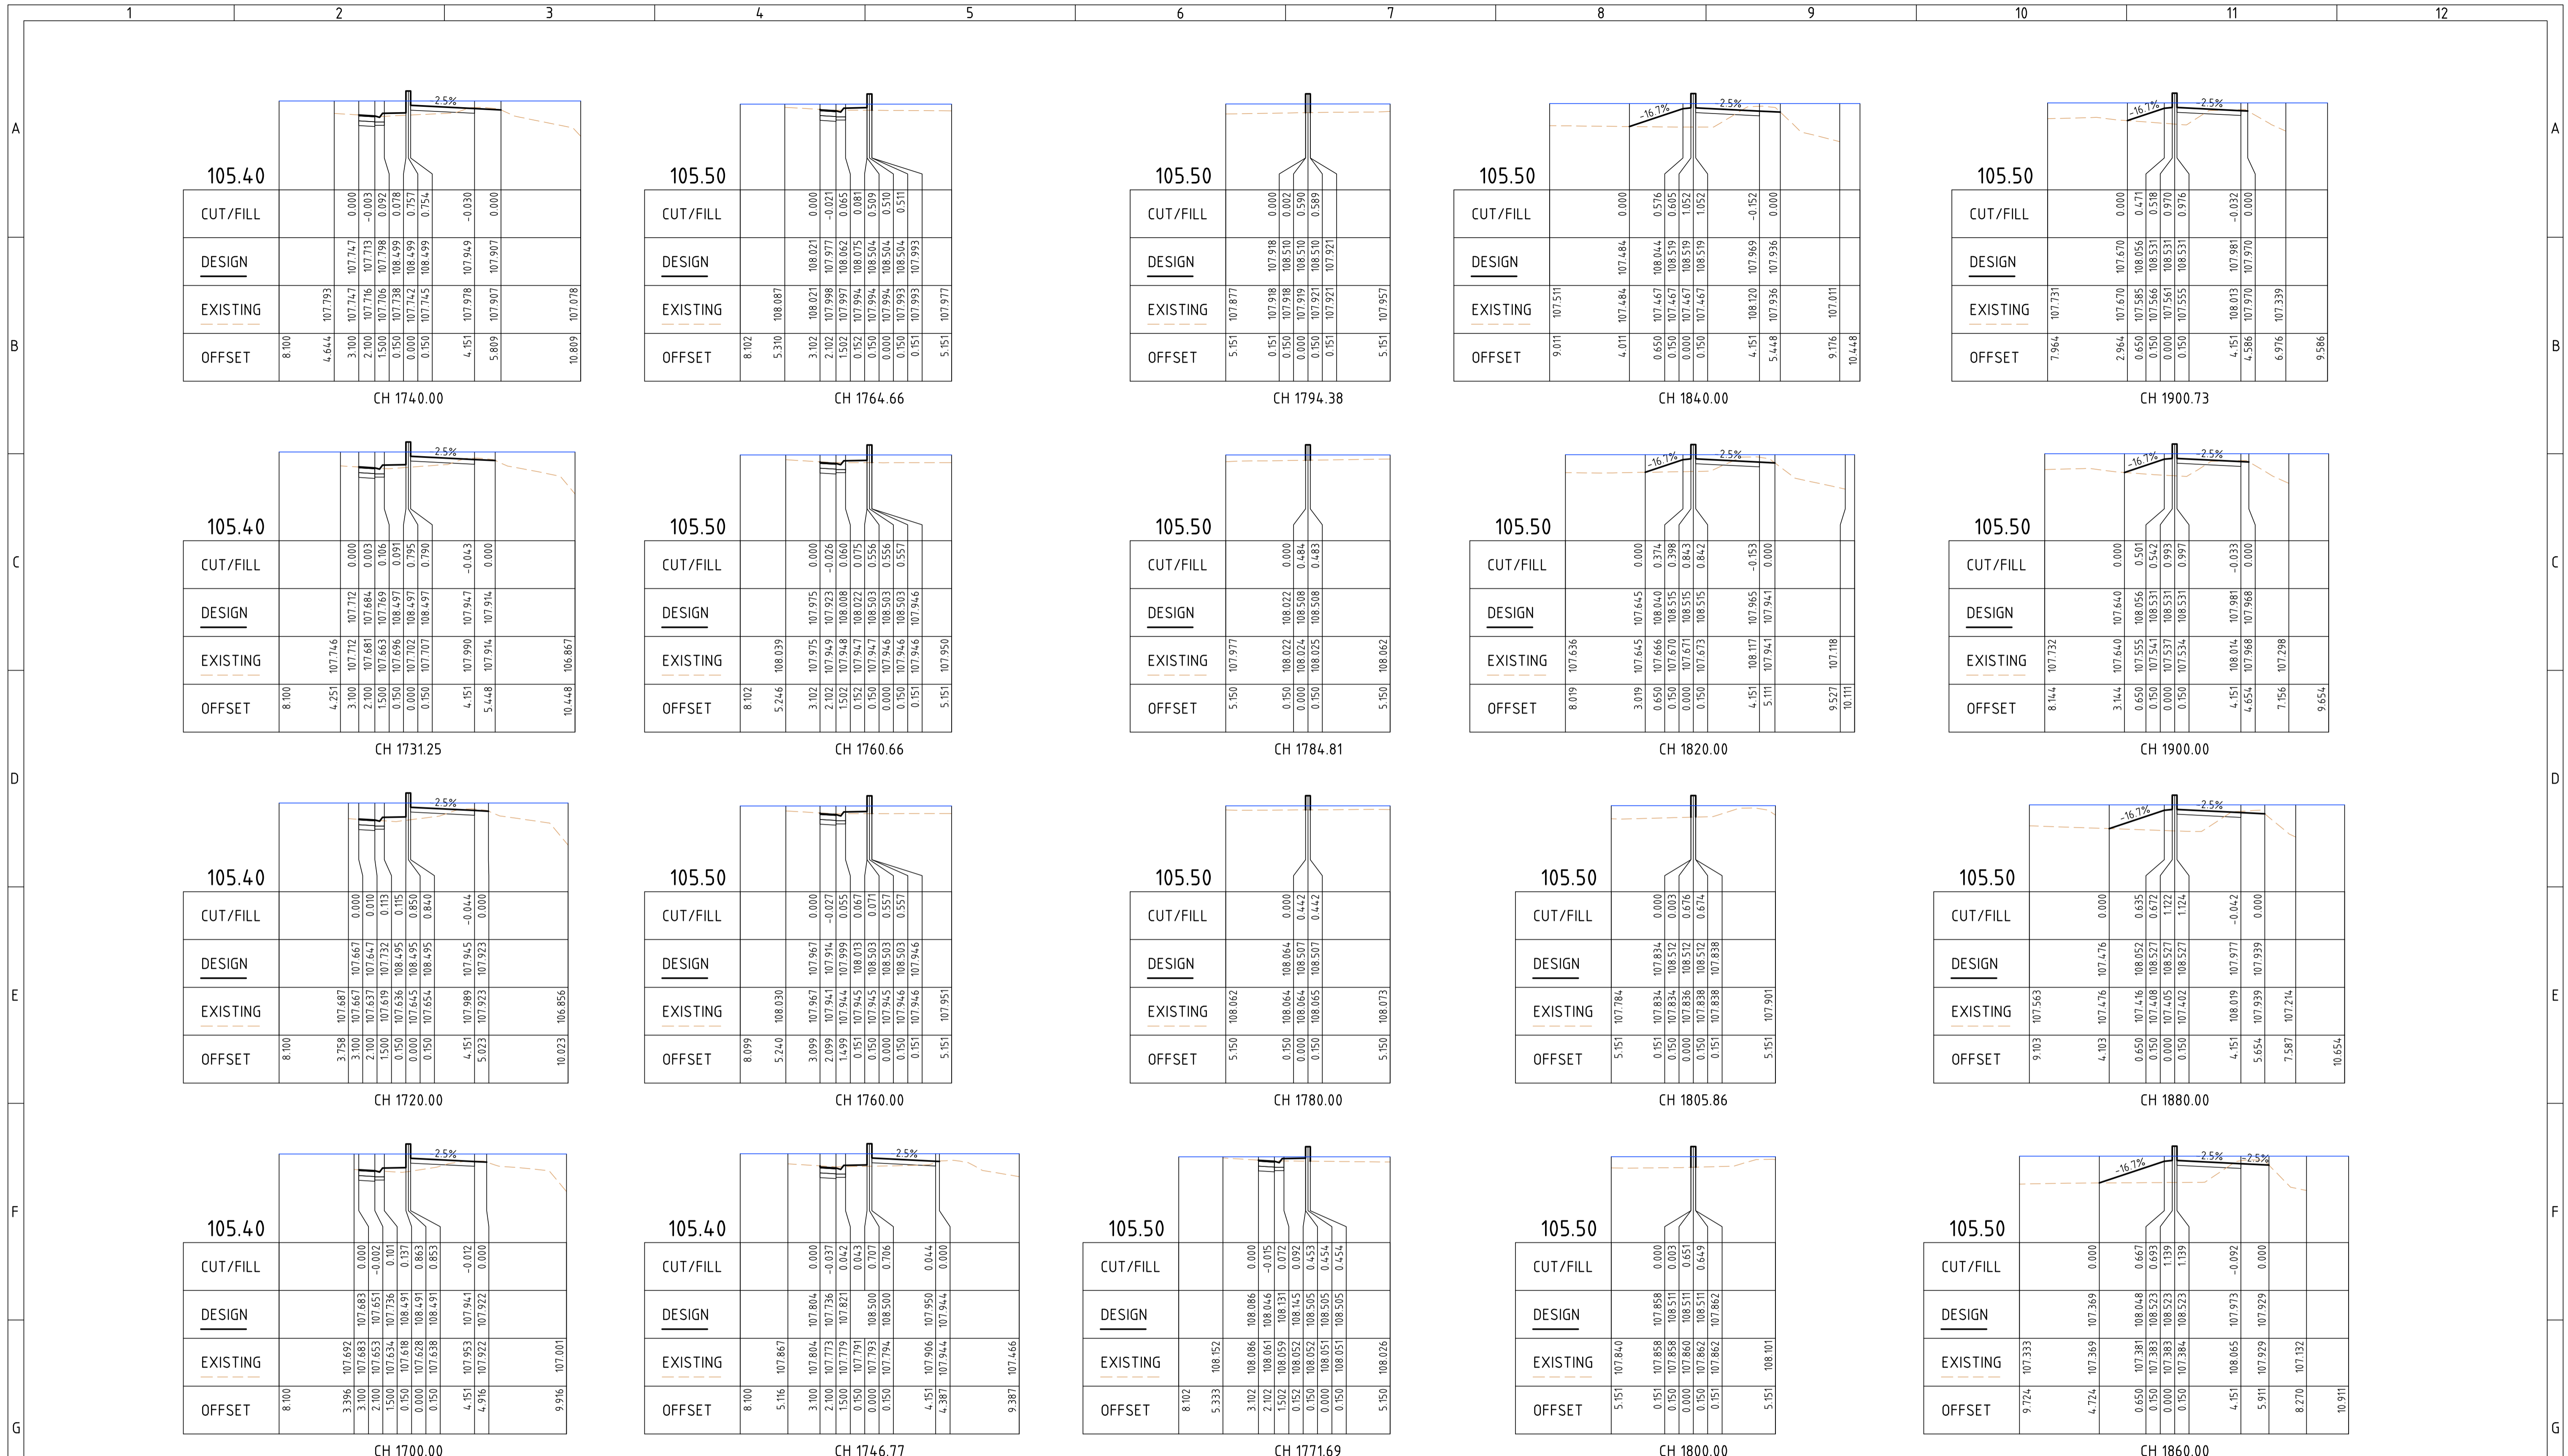

CROSS SECTIONS

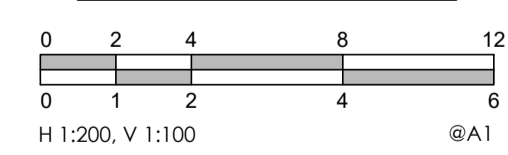

I	-	ISSUED FOR TENDER	05/04/2024	S.G.
H	-	DETAILED DESIGN	21/12/2023	S.G.
G	-	DETAILED DESIGN	03/09/2023	S.G.
F	-	ISSUED FOR DISCUSSION	06/07/2021	K.T.
E	-	ISSUED FOR DISCUSSION	03/04/2020	K.T.
D	-	ISSUED FOR DISCUSSION	03/04/2020	K.T.
C	-	ISSUED FOR DESIGN APPROVAL	06/09/2019	K.T.
B	-	ISSUED FOR INFORMATION	24/06/2019	K.T.
A	-	ISSUED FOR INFORMATION	16/05/2019	K.T.
REV	REF	DESCRIPTION	DATE	APVD

abr: 37 100 560 556
 a: 38 Wyndham Street, Shepparton
 p: P.O. Box 1948, Shepparton, VIC 3632
 t: 03 5831 3347
 f: 03 5831 3343
 e: info@cafconsulting.com.au
 w: cafconsulting.com.au


DESIGNED: N.Y. 08/04/2019 APPROVED: S.G. 22/12/2023
 DRAWN: N.Y. 08/04/2019
 CHECKED: S.G. 16/05/2019

TENDER


SCALE: 1:500 @ A1

THIS DRAWING IS SUBJECT TO CHANGE WITHOUT NOTICE AND MAY ONLY BE USED FOR THE PURPOSE FOR WHICH IT WAS COMMISSIONED. ALL DIMENSIONS AND LEVELS TO BE CHECKED ON THE PROJECT BEFORE COMMENCING ANY WORKS ON SITE. DIMENSIONS TAKE PRIORITY OVER SCALED MEASUREMENTS.

MOIRA SHIRE COUNCIL
 NUMURKAH FLOOD PLAN
 LEVEE BANK SURVEY & DESIGN
 3112-R03-08 - NORTHERN LEVEE STAGE 1 CROSS SECTIONS
 DRAWING NO.: CAD19/8 REVISION: I
 PROJECT NO.: F13/1427/001 SHEET NO.: 8

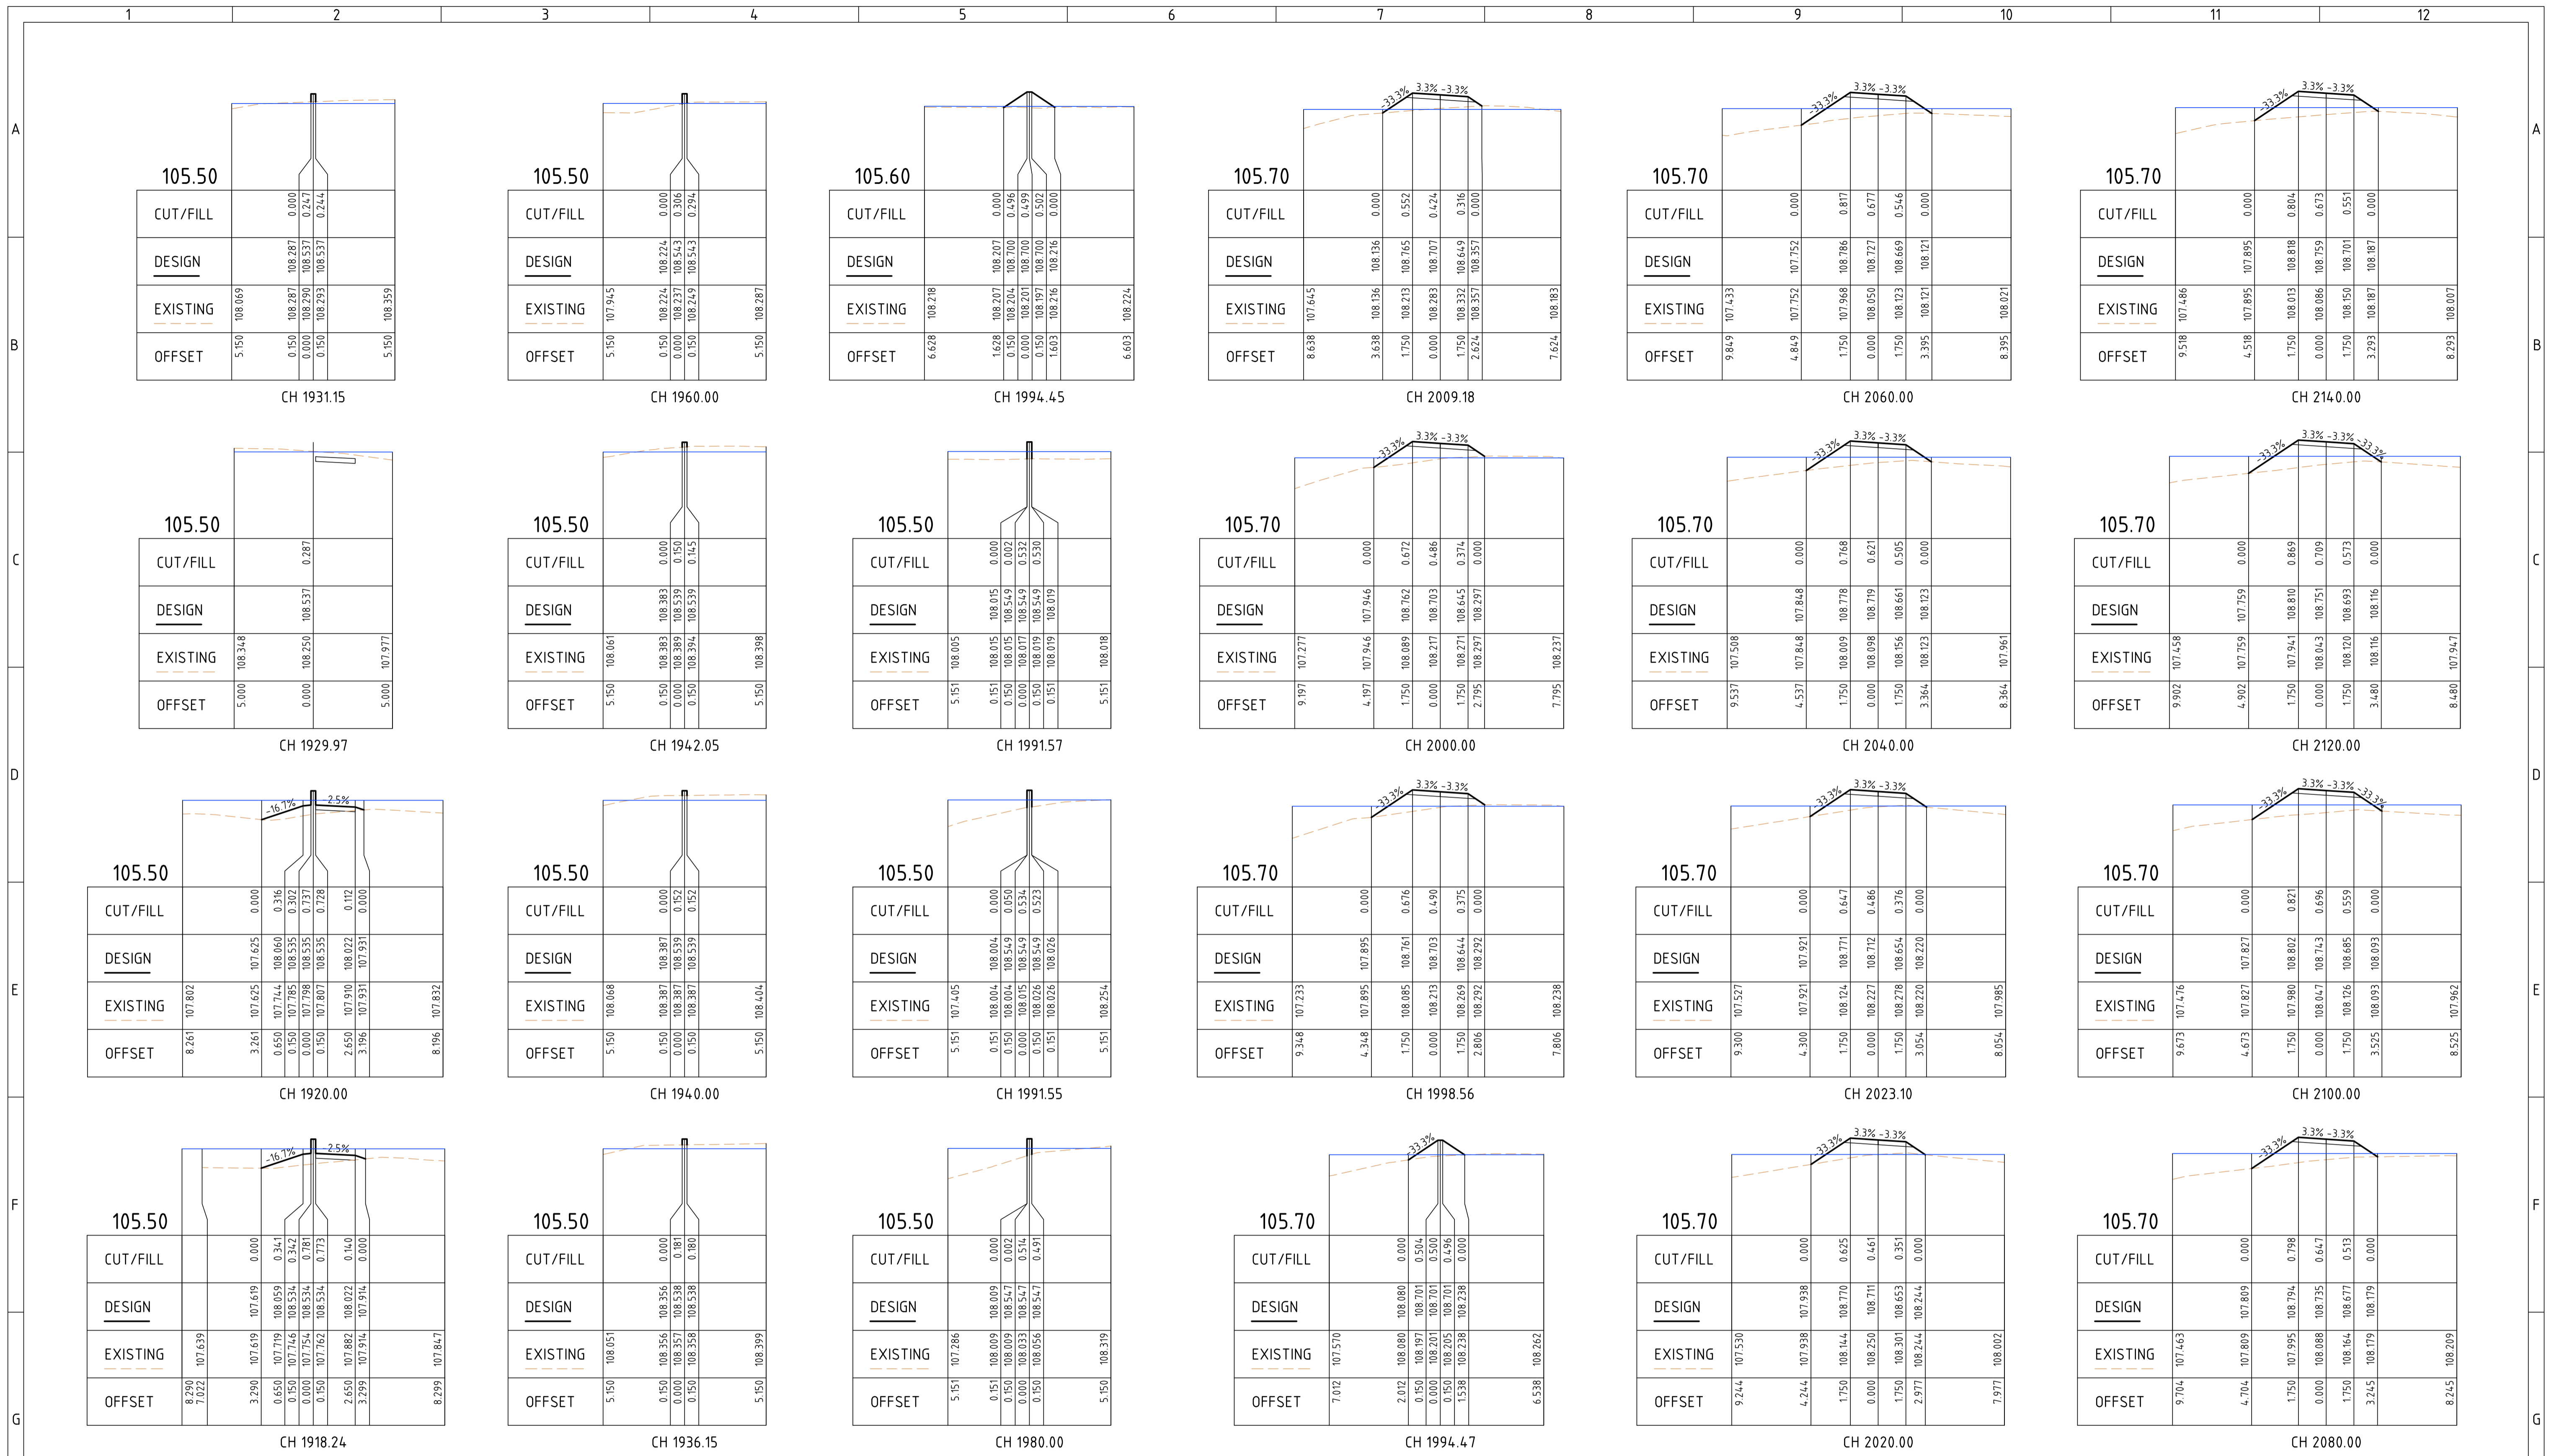

CROSS SECTIONS

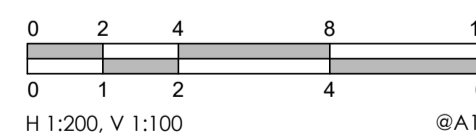

I	-	ISSUED FOR TENDER	05/04/2024	S.G.
H	-	DETAILED DESIGN	21/12/2023	S.G.
G	-	DETAILED DESIGN	03/09/2021	S.G.
F	-	ISSUED FOR DISCUSSION	06/07/2021	K.T.
E	-	ISSUED FOR DISCUSSION	03/04/2020	K.T.
D	-	ISSUED FOR DISCUSSION	03/04/2020	K.T.
C	-	ISSUED FOR DESIGN APPROVAL	06/09/2019	K.T.
B	-	ISSUED FOR INFORMATION	24/06/2019	K.T.
A	-	ISSUED FOR INFORMATION	16/05/2019	K.T.
REV	REF	DESCRIPTION	DATE	APVD

1	2	3	4	5	6	7	8	9	10	11	12
---	---	---	---	---	---	---	---	---	----	----	----

caf
CONSULTING

abr: 37 160 560 556
a: 38 Wyndham Street, Shepparton
p: P.O. Box 1948, Shepparton, VIC 3632
t: 03 5831 3347
f: 03 5831 3343
e: info@cafconsulting.com.au
w: cafconsulting.com.au

DESIGNED: N.Y. 08/04/2019 APPROVED: S.G. 22/12/2023
DRAWN: N.Y. 08/04/2019
CHECKED: S.G. 16/05/2019

TENDER

SCALE: 1:500 @ A1


THIS DRAWING IS SUBJECT TO CHANGE WITHOUT NOTICE AND MAY ONLY BE USED FOR THE PURPOSE FOR WHICH IT WAS COMMISSIONED. ALL DIMENSIONS AND LEVELS TO BE CHECKED ON THE PROJECT BEFORE COMMENCING ANY WORKS ON SITE. DIMENSIONS TAKE PRIORITY OVER SCALED MEASUREMENTS.

MOIRA SHIRE COUNCIL

NUMURKAH FLOOD PLAN
LEVEE BANK SURVEY & DESIGN
DRAWING NO.: CAD19/8 REVISION: I
PROJECT NO.: F13/14/27/001 SHEET NO.: 9



CROSS SECTIONS

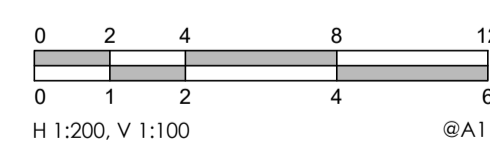


I	-	ISSUED FOR TENDER	05/04/2024	S.G.
H	-	DETAILED DESIGN	21/12/2023	S.G.
G	-	DETAILED DESIGN	03/09/2021	S.G.
F	-	ISSUED FOR DISCUSSION	06/07/2021	K.T.
E	-	ISSUED FOR DISCUSSION	03/04/2020	K.T.
D	-	ISSUED FOR DISCUSSION	03/04/2020	K.T.
C	-	ISSUED FOR DESIGN APPROVAL	06/09/2019	K.T.
B	-	ISSUED FOR INFORMATION	24/06/2019	K.T.
A	-	ISSUED FOR INFORMATION	16/05/2019	K.T.
REV	REF	DESCRIPTION	DATE	APVD




DESIGNED:	N.Y.	08/04/2019	APPROVED:	S.G.
DRAWN:	N.Y.	08/04/2019		22/12/2023
CHECKED:	S.G.	16/05/2019		
TENDER				
THIS DRAWING IS SUBJECT TO CHANGE WITHOUT NOTICE AND MAY ONLY BE USED FOR THE PURPOSE FOR WHICH IT WAS COMMISSIONED. ALL DIMENSIONS AND LEVELS TO BE CHECKED ON THE PROJECT BEFORE COMMENCING ANY WORKS ON SITE. DIMENSIONS TAKE PRIORITY OVER SCALED MEASUREMENTS.				
SCALE: 1:500 @ A1				



MOIRA SHIRE COUNCIL	
NUMURKAH FLOOD PLAN	
LEVEE BANK SURVEY & DESIGN	
3112-R03-10 - NORTHERN LEVEE STAGE 1 CROSS SECTIONS	
DRAWING NO.: CAD19/8	
REVISION: I	
PROJECT NO.:	F13/1427/001
SHEET NO.:	10

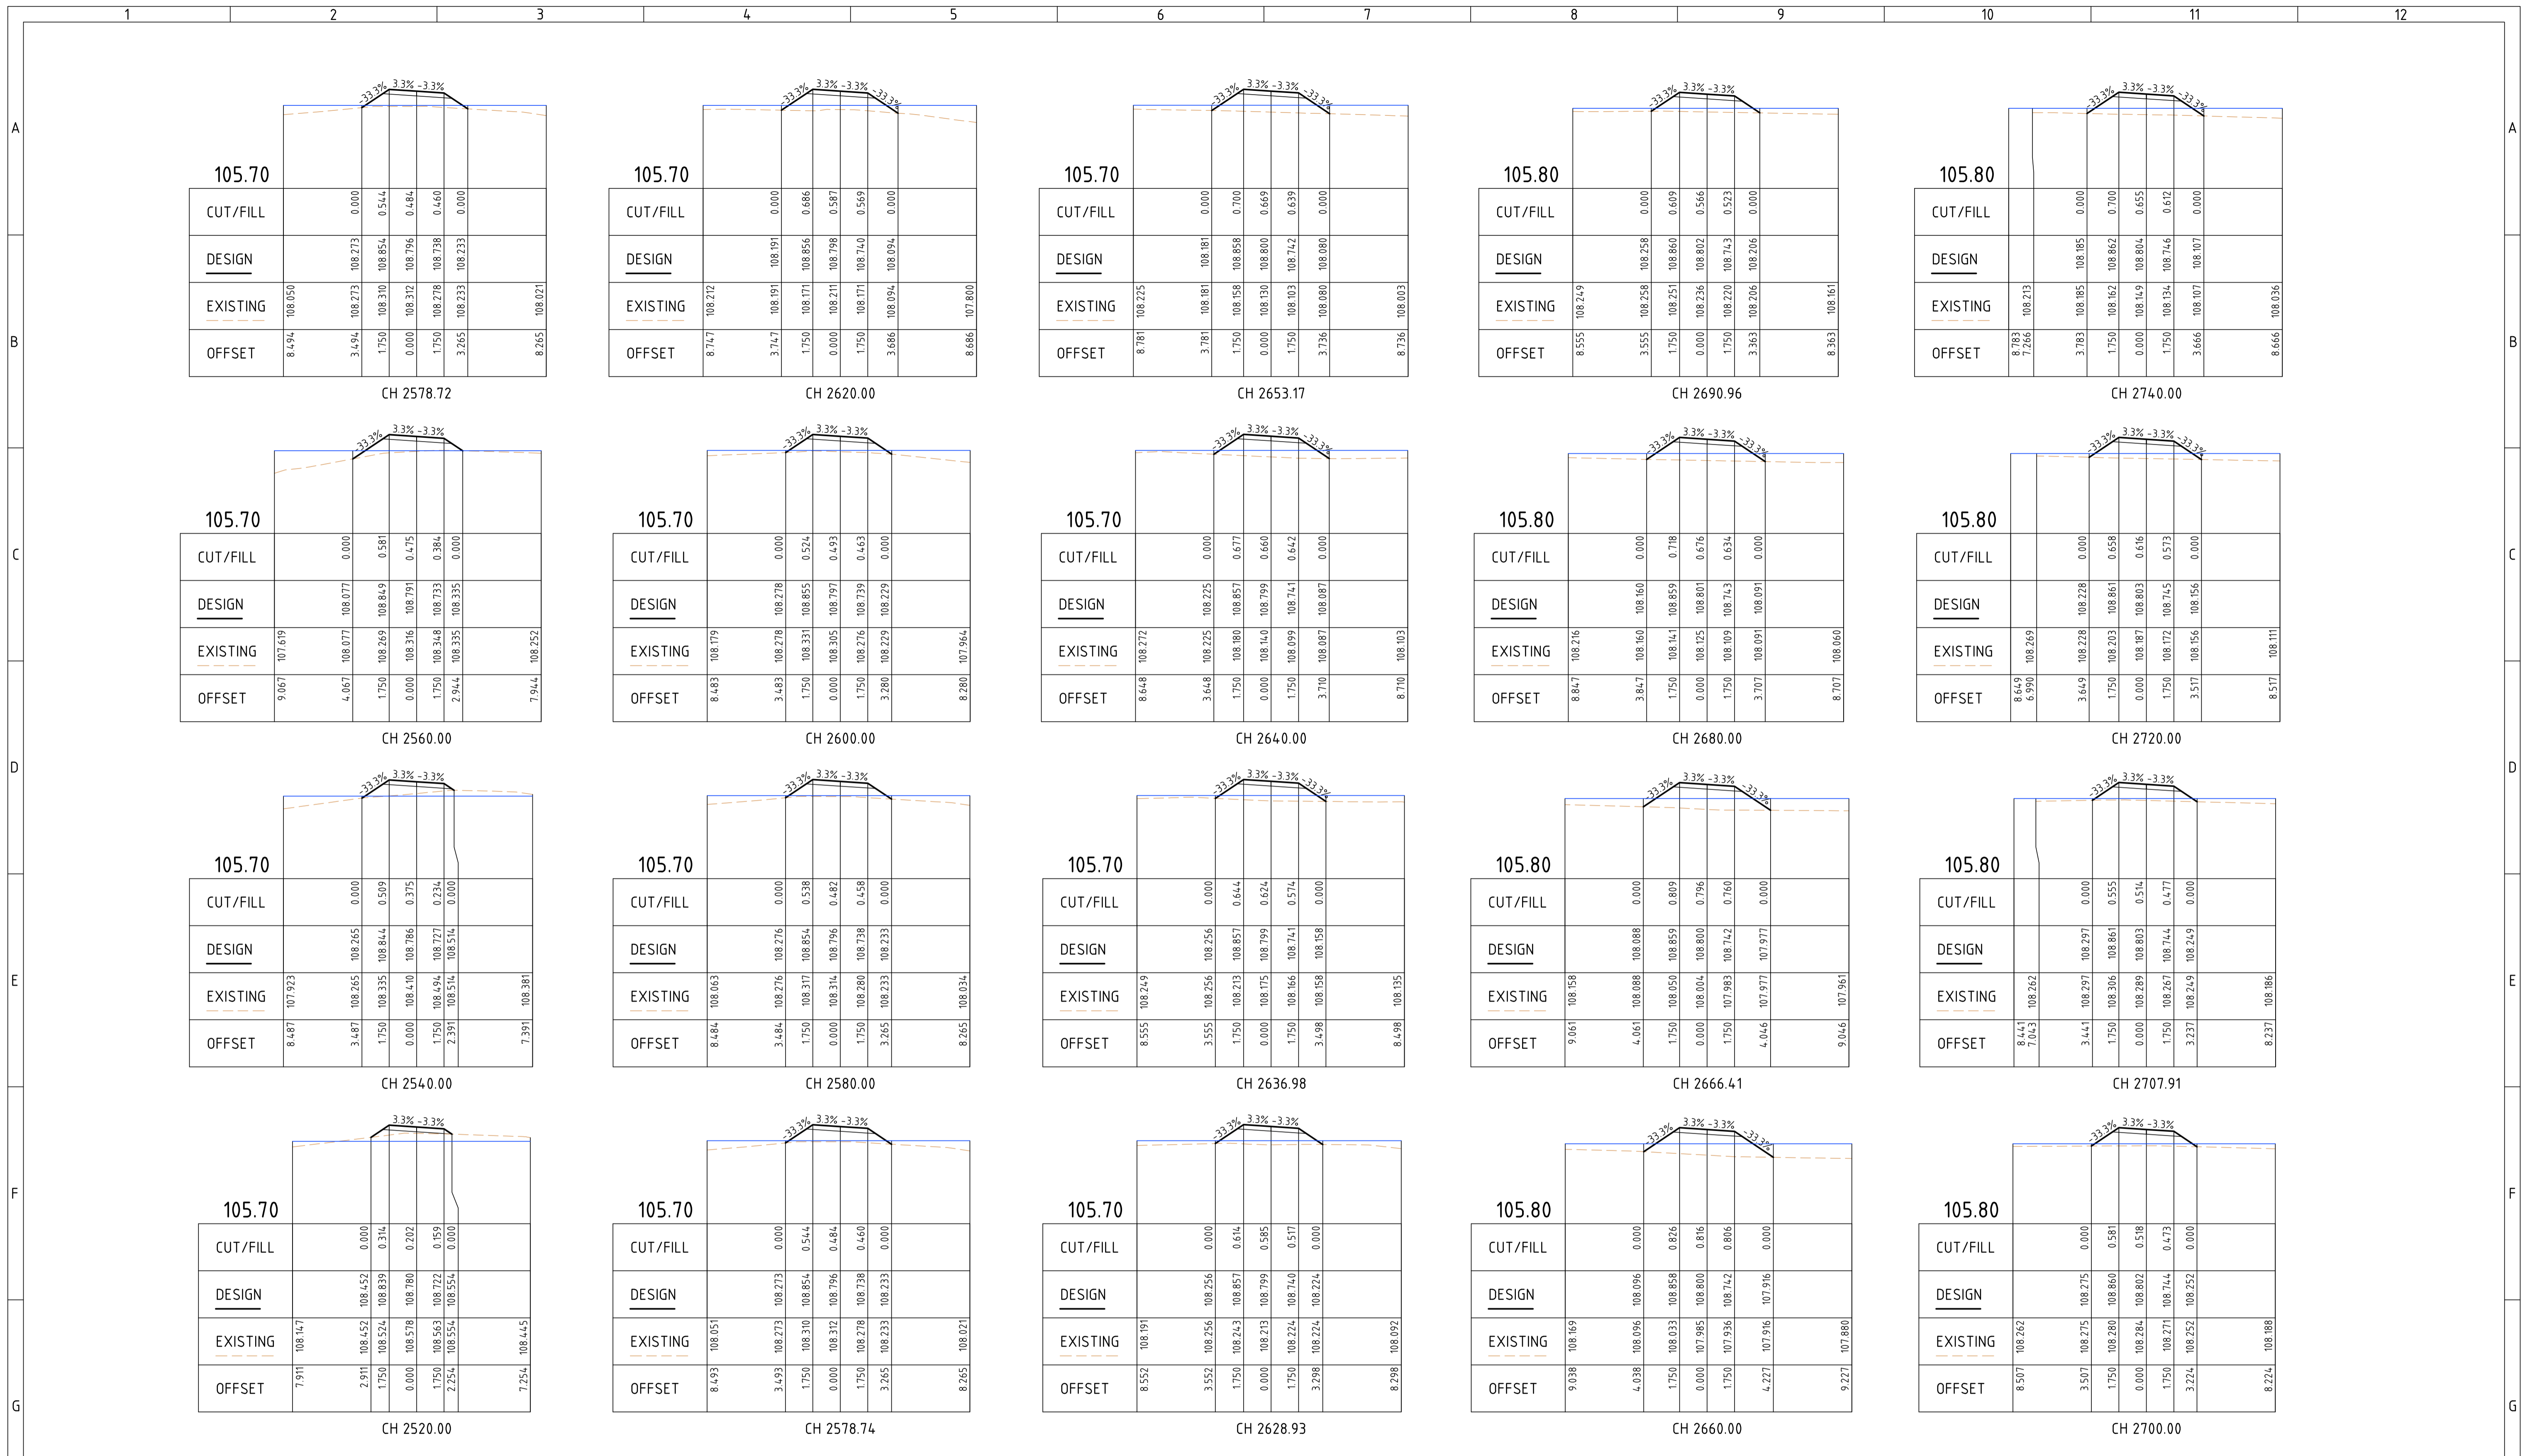

CROSS SECTIONS

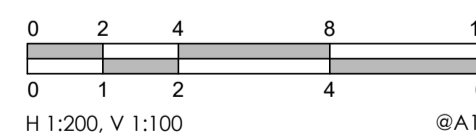

REV	REF	DESCRIPTION	DATE	APVD
I	-	ISSUED FOR TENDER	05/04/2024	S.G.
H	-	DETAILED DESIGN	21/12/2023	S.G.
G	-	DETAILED DESIGN	03/09/2021	S.G.
F	-	ISSUED FOR DISCUSSION	06/07/2021	K.T.
E	-	ISSUED FOR DISCUSSION	03/04/2020	K.T.
D	-	ISSUED FOR DISCUSSION	03/04/2020	K.T.
C	-	ISSUED FOR DESIGN APPROVAL	06/09/2019	K.T.
B	-	ISSUED FOR INFORMATION	24/06/2019	K.T.
A	-	ISSUED FOR INFORMATION	16/05/2019	K.T.

CAF CONSULTING

abr: 37 160 560 556
 a: 38 Wyndham Street, Shepparton
 p: P.O. Box 1948, Shepparton, VIC 3632
 t: 03 5831 3347
 f: 03 5831 3343
 e: info@cafconsulting.com.au
 w: cafconsulting.com.au

DESIGNED: N.Y. 08/04/2019 APPROVED: S.G. 22/12/2023
 DRAWN: N.Y. 08/04/2019
 CHECKED: S.G. 16/05/2019


TENDER

SCALE: 1:500 @ A1


THIS DRAWING IS SUBJECT TO CHANGE WITHOUT NOTICE AND MAY ONLY BE USED FOR THE PURPOSE FOR WHICH IT WAS COMMISSIONED. ALL DIMENSIONS AND LEVELS TO BE CHECKED ON THE PROJECT BEFORE COMMENCING ANY WORKS ON SITE. DIMENSIONS TAKE PRIORITY OVER SCALED MEASUREMENTS.

MOIRA SHIRE COUNCIL

NUMURKAH FLOOD PLAN
 LEVEE BANK SURVEY & DESIGN
 3112-R03-11 - NORTHERN LEVEE STAGE 1 CROSS SECTIONS
 DRAWING NO.: CAD19/8 REVISION: I
 PROJECT NO.: F13/1427/001 SHEET NO.: 11

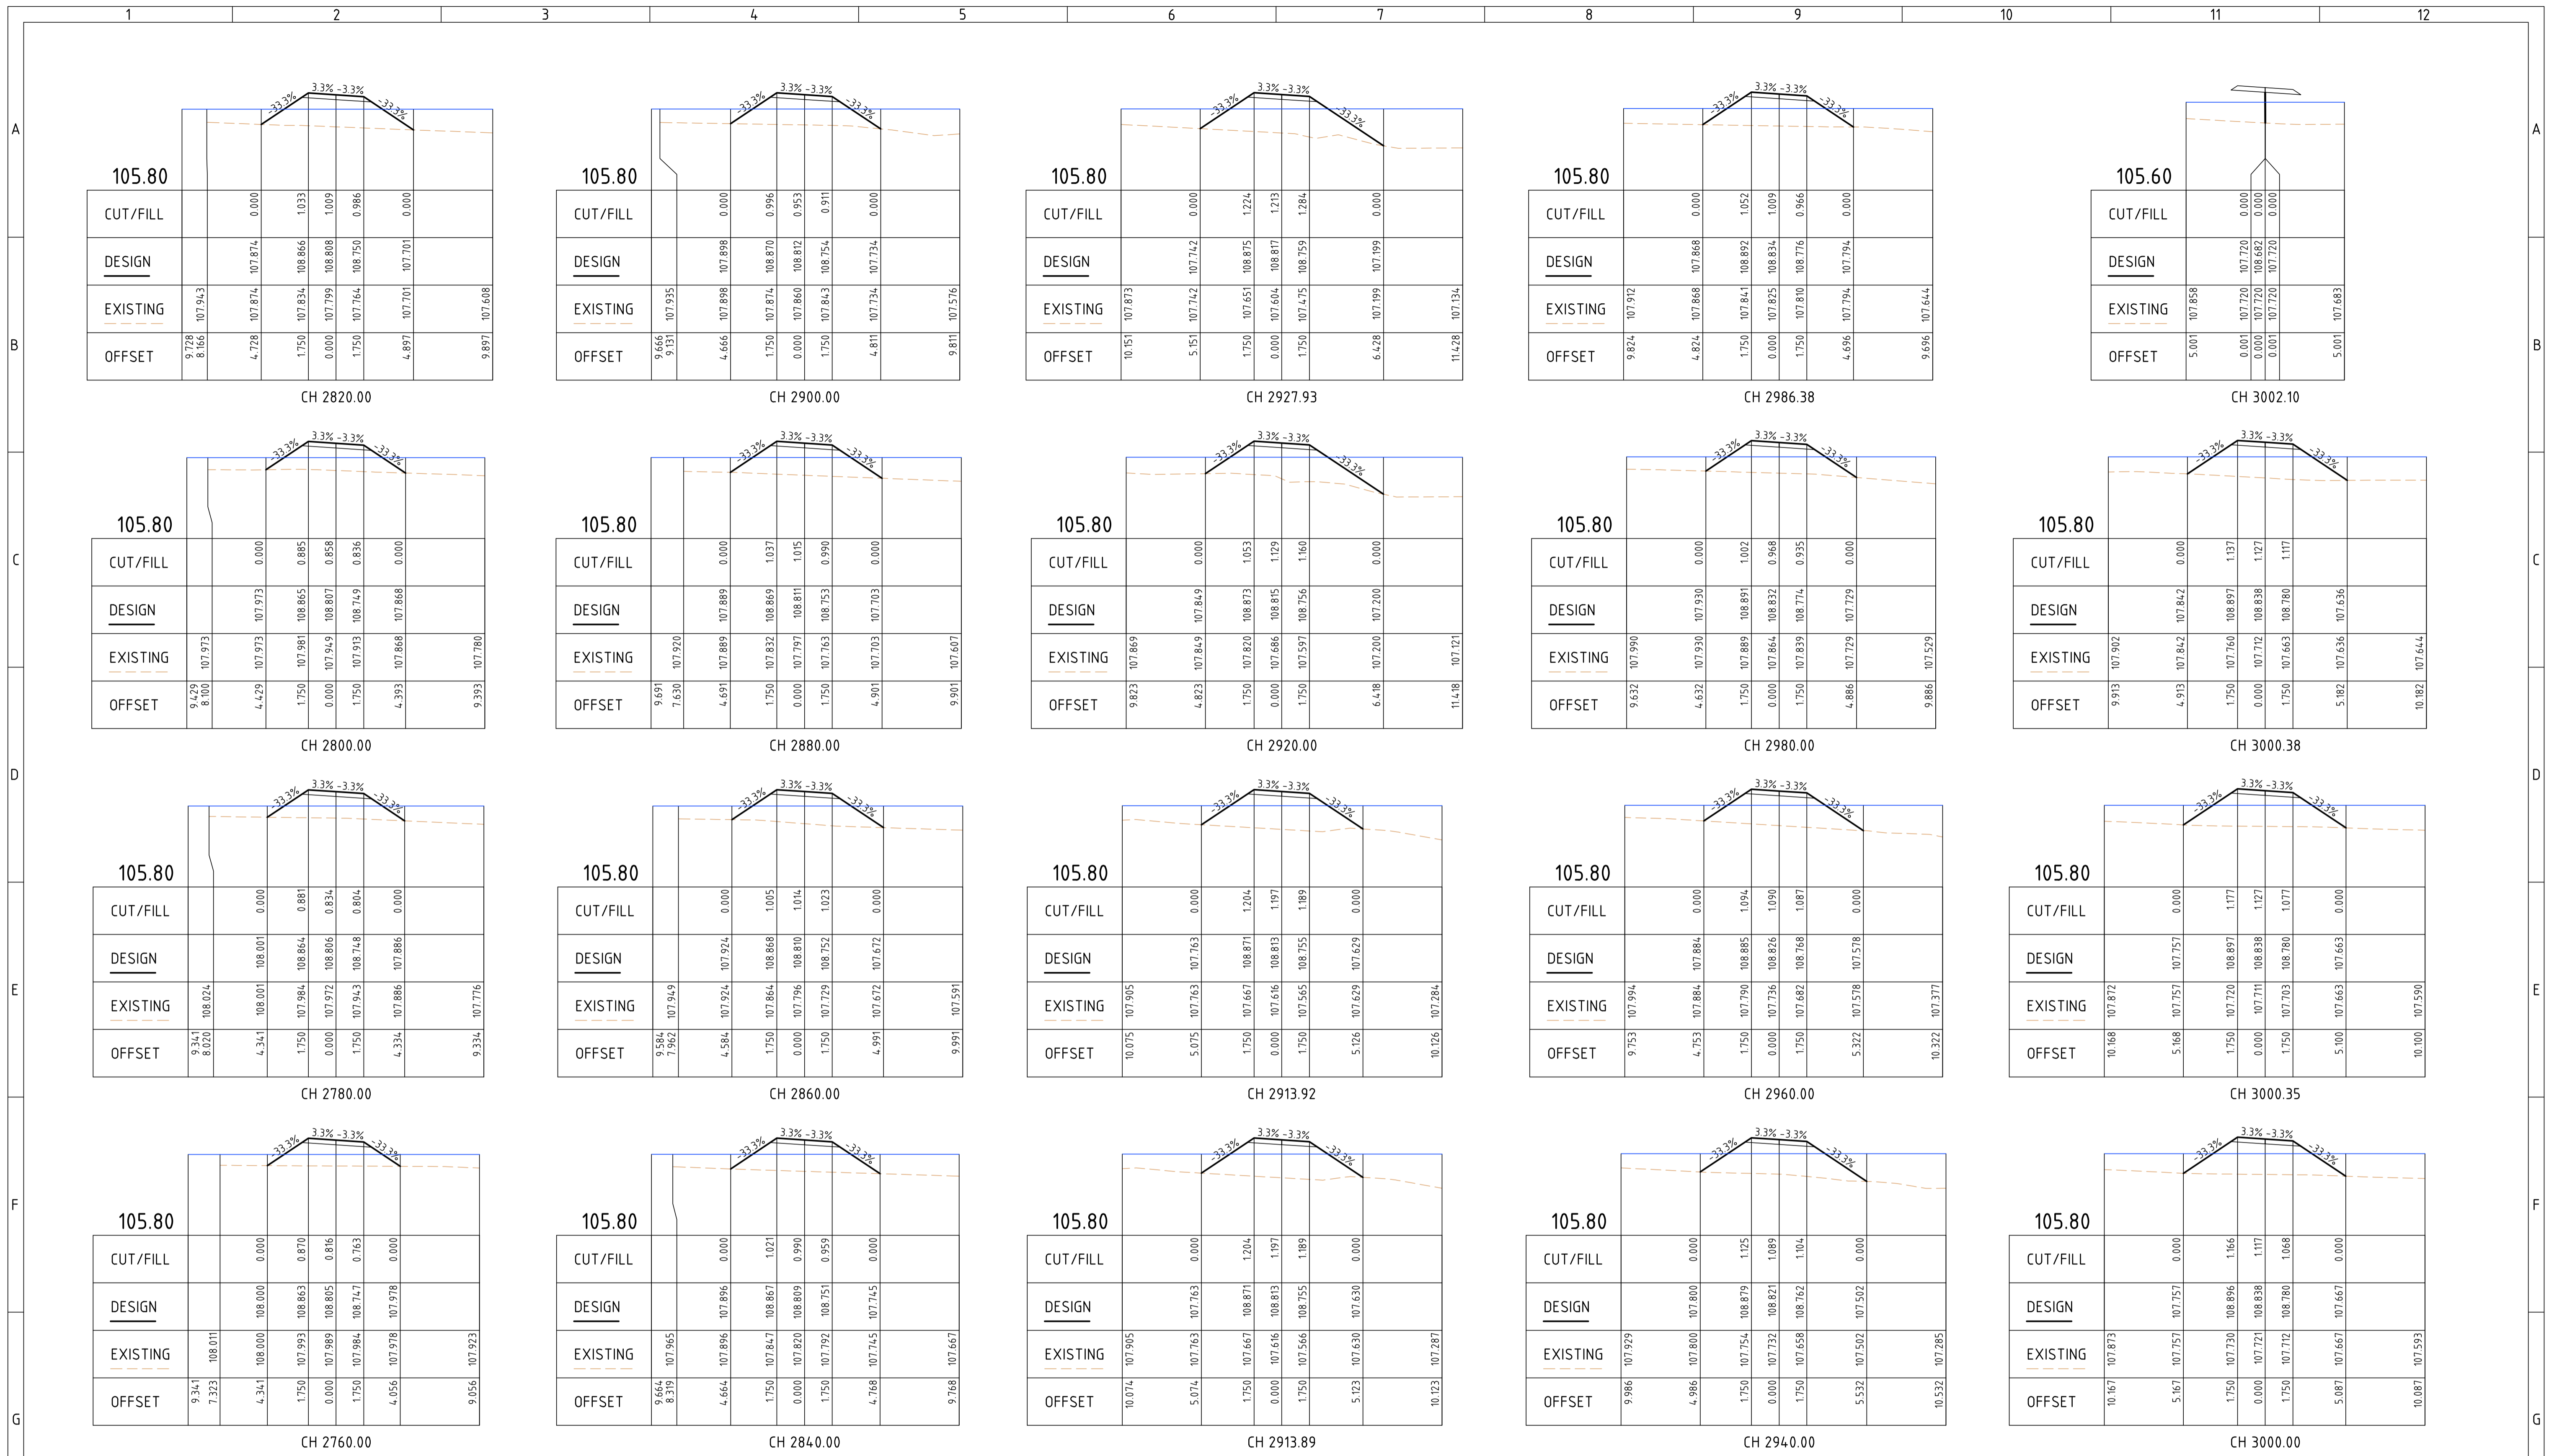

CROSS SECTIONS

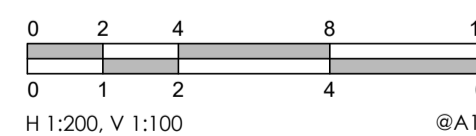

I	-	ISSUED FOR TENDER	05/04/2024	S.G.
H	-	DETAILED DESIGN	21/12/2023	S.G.
G	-	DETAILED DESIGN	03/09/2021	S.G.
F	-	ISSUED FOR DISCUSSION	06/07/2021	K.T.
E	-	ISSUED FOR DISCUSSION	03/04/2020	K.T.
D	-	ISSUED FOR DISCUSSION	03/04/2020	K.T.
C	-	ISSUED FOR DESIGN APPROVAL	06/09/2019	K.T.
B	-	ISSUED FOR INFORMATION	24/06/2019	K.T.
A	-	ISSUED FOR INFORMATION	16/05/2019	K.T.
REV	REF	DESCRIPTION	DATE	APVD

1	2	3	4	5	6	7	8	9	10	11	12
---	---	---	---	---	---	---	---	---	----	----	----

caf
CONSULTING

abr: 37 160 560 556
a: 38 Wyndham Street, Shepparton
p: P.O. Box 1948, Shepparton, VIC 3632
t: 03 5831 3347
f: 03 5831 3343
e: info@cafconsulting.com.au
w: cafconsulting.com.au

DESIGNED: N.Y. 08/04/2019 APPROVED: S.G. 22/12/2023
DRAWN: N.Y. 08/04/2019
CHECKED: S.G. 16/05/2019


TENDER

SCALE: 1:500 @ A1


THIS DRAWING IS SUBJECT TO CHANGE WITHOUT NOTICE AND MAY ONLY BE USED FOR THE PURPOSE FOR WHICH IT WAS COMMISSIONED. ALL DIMENSIONS AND LEVELS TO BE CHECKED ON THE PROJECT BEFORE COMMENCING ANY WORKS ON SITE. DIMENSIONS TAKE PRIORITY OVER SCALED MEASUREMENTS.

MOIRA SHIRE COUNCIL

NUMURKAH FLOOD PLAN
LEVEE BANK SURVEY & DESIGN
3112-R03-12 - NORTHERN LEVEE STAGE 1 CROSS SECTIONS
DRAWING NO.: CAD19/8 REVISION: I
PROJECT NO.: F13/1427/001 SHEET NO.: 12

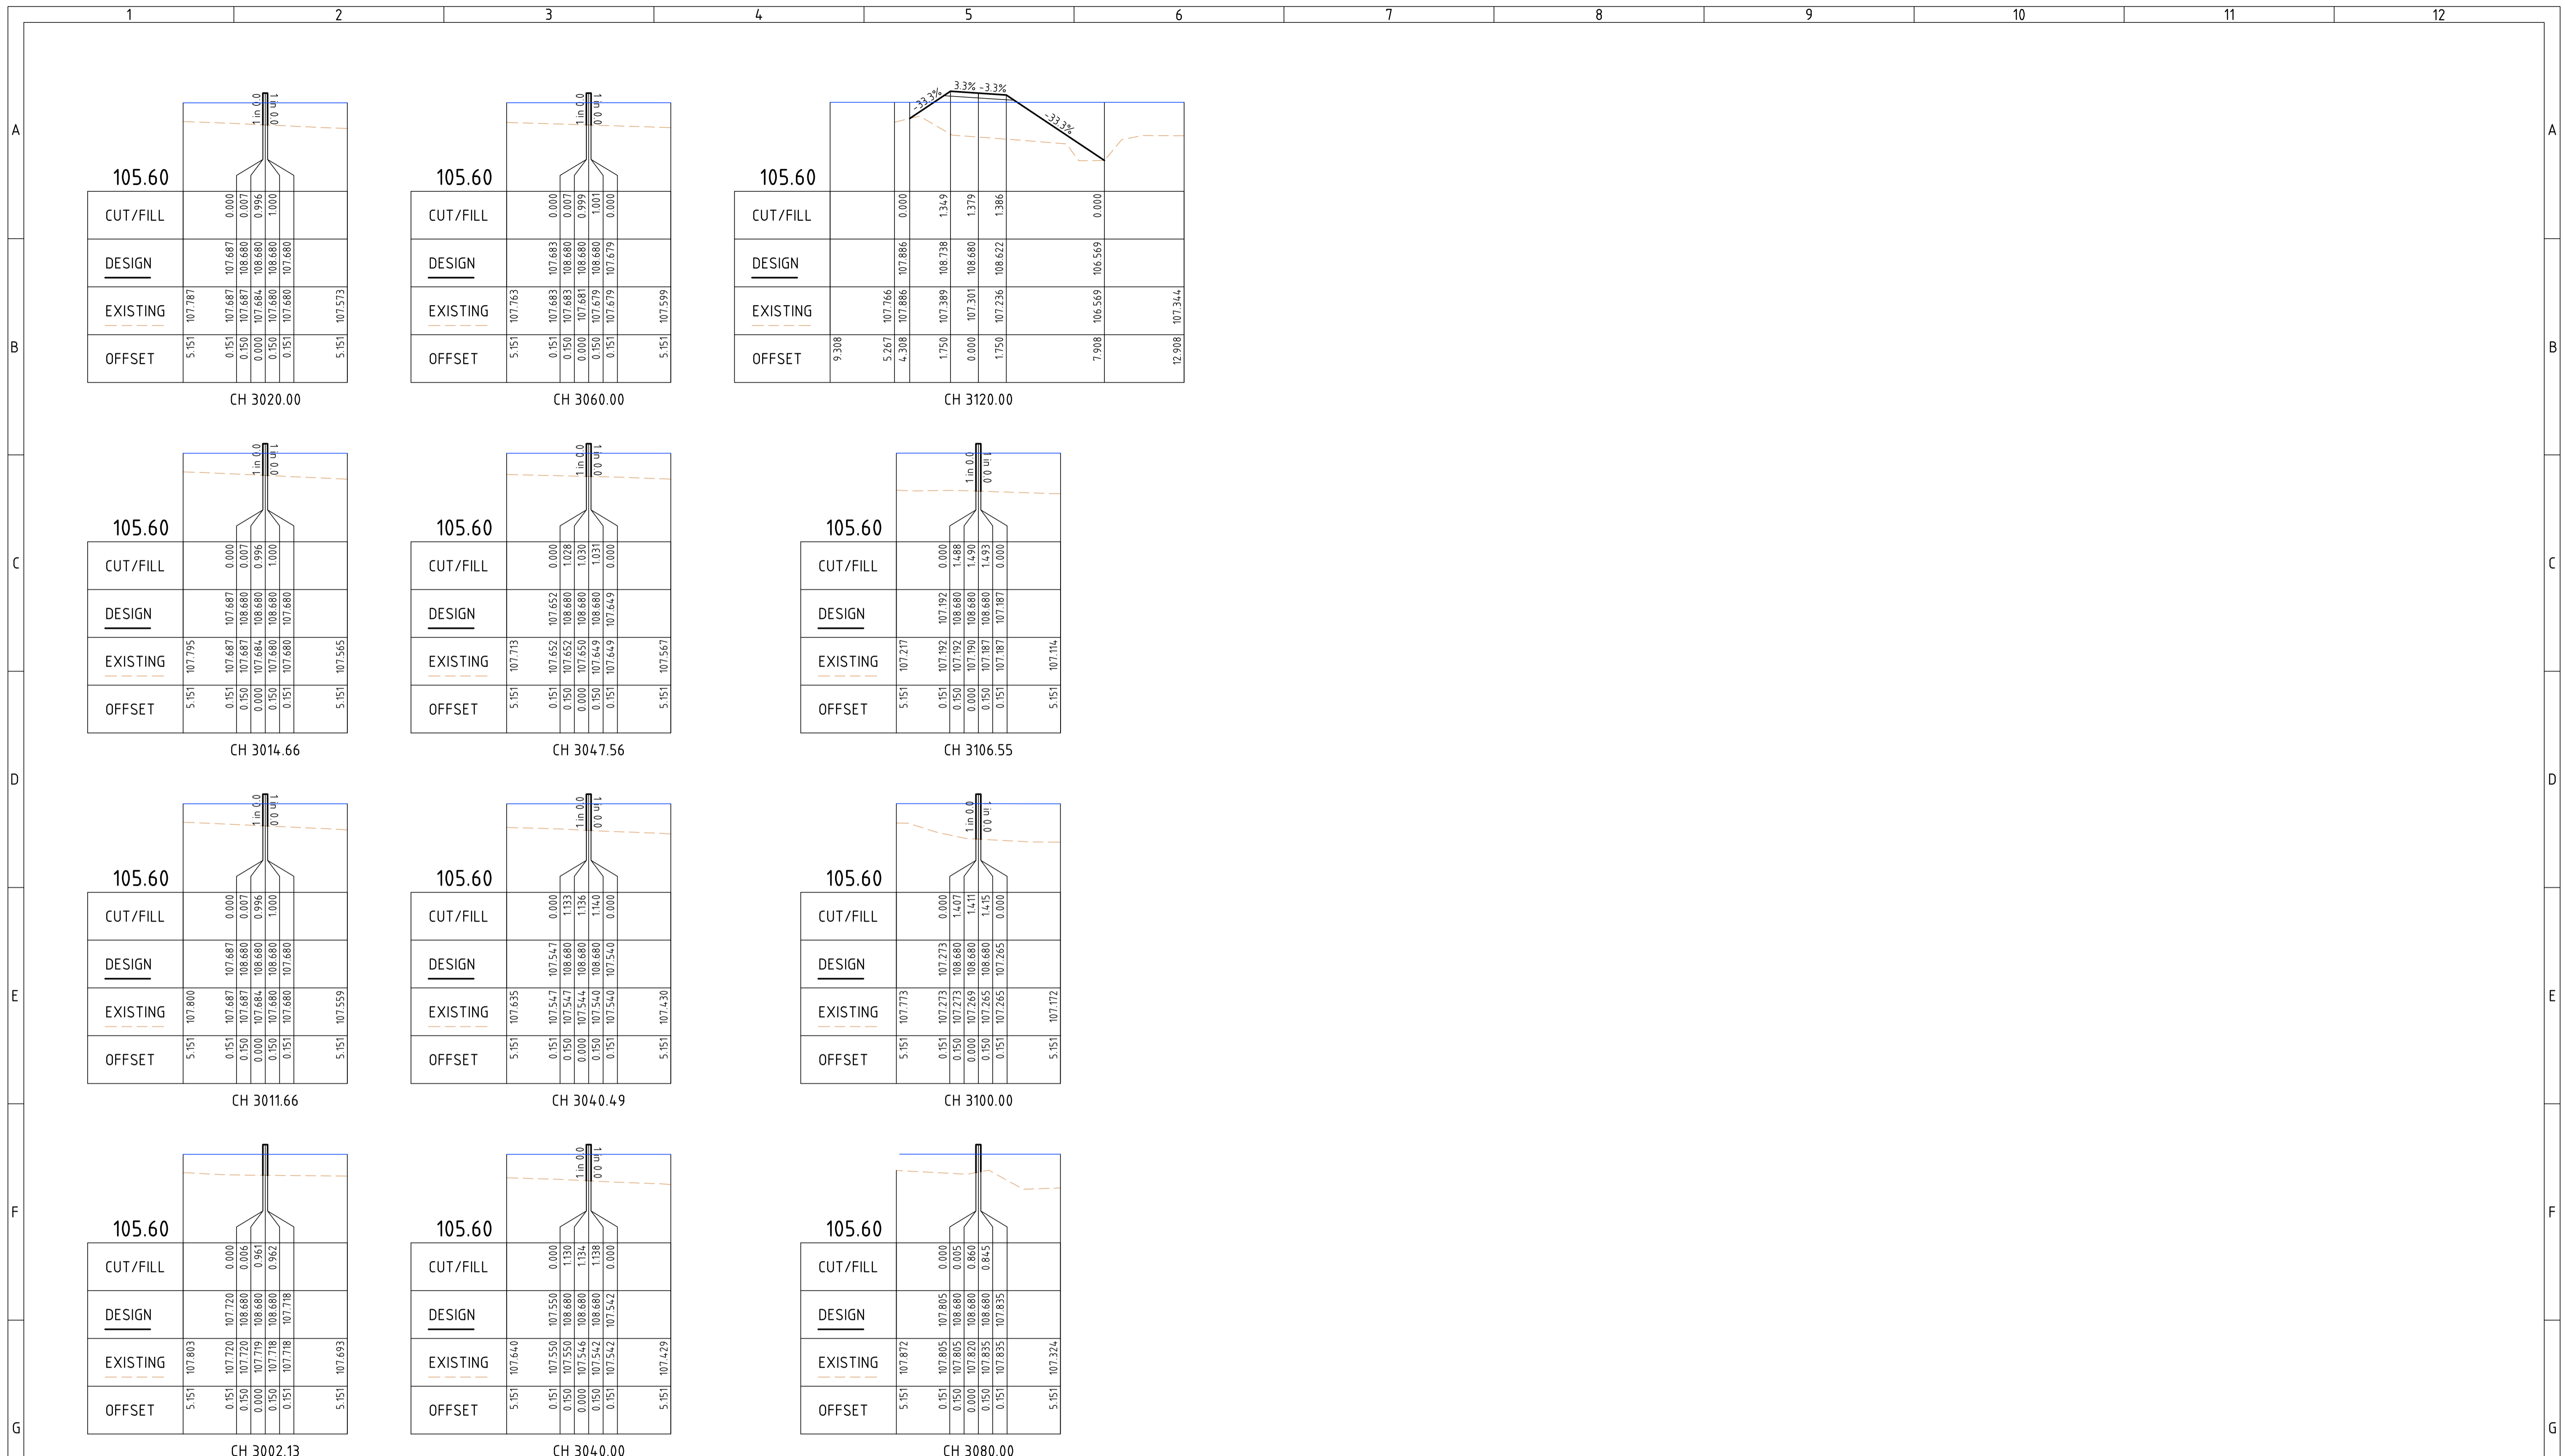

CROSS SECTIONS

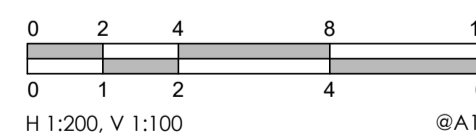

I	-	ISSUED FOR TENDER	05/04/2024	S.G.
H	-	DETAILED DESIGN	21/12/2023	S.G.
G	-	DETAILED DESIGN	03/09/2021	S.G.
F	-	ISSUED FOR DISCUSSION	06/07/2021	K.T.
E	-	ISSUED FOR DISCUSSION	03/04/2020	K.T.
D	-	ISSUED FOR DISCUSSION	03/04/2020	K.T.
C	-	ISSUED FOR DESIGN APPROVAL	06/09/2019	K.T.
B	-	ISSUED FOR INFORMATION	24/06/2019	K.T.
A	-	ISSUED FOR INFORMATION	16/05/2019	K.T.
REV	REF	DESCRIPTION	DATE	APVD

abn: 37 160 560 556
 a: 38 Wyndham Street, Shepparton
 p: P.O. Box 1948, Shepparton, VIC 3632
 t: 03 5831 3347
 f: 03 5831 3343
 e: info@cafconsulting.com.au
 w: cafconsulting.com.au

DESIGNED:	N.Y.	08/04/2019	APPROVED:	S.G.	22/12/2023
DRAWN:	N.Y.	08/04/2019			
CHECKED:	S.G.	16/05/2019			
TENDER					
SCALE: 1:500 @ A1					

MOIRA SHIRE COUNCIL
 NUMURKAH FLOOD PLAN
 LEVEE BANK SURVEY & DESIGN
 3112-R03-13 - NORTHERN LEVEE STAGE 1 CROSS SECTIONS
 DRAWING NO.: CAD19/8 REVISION: I
 PROJECT NO.: F13/1427/001 SHEET NO.: 13